




Nº2

PLAN

Illustrating Sir John. Coode's Report on
TIMARU HARBOUR

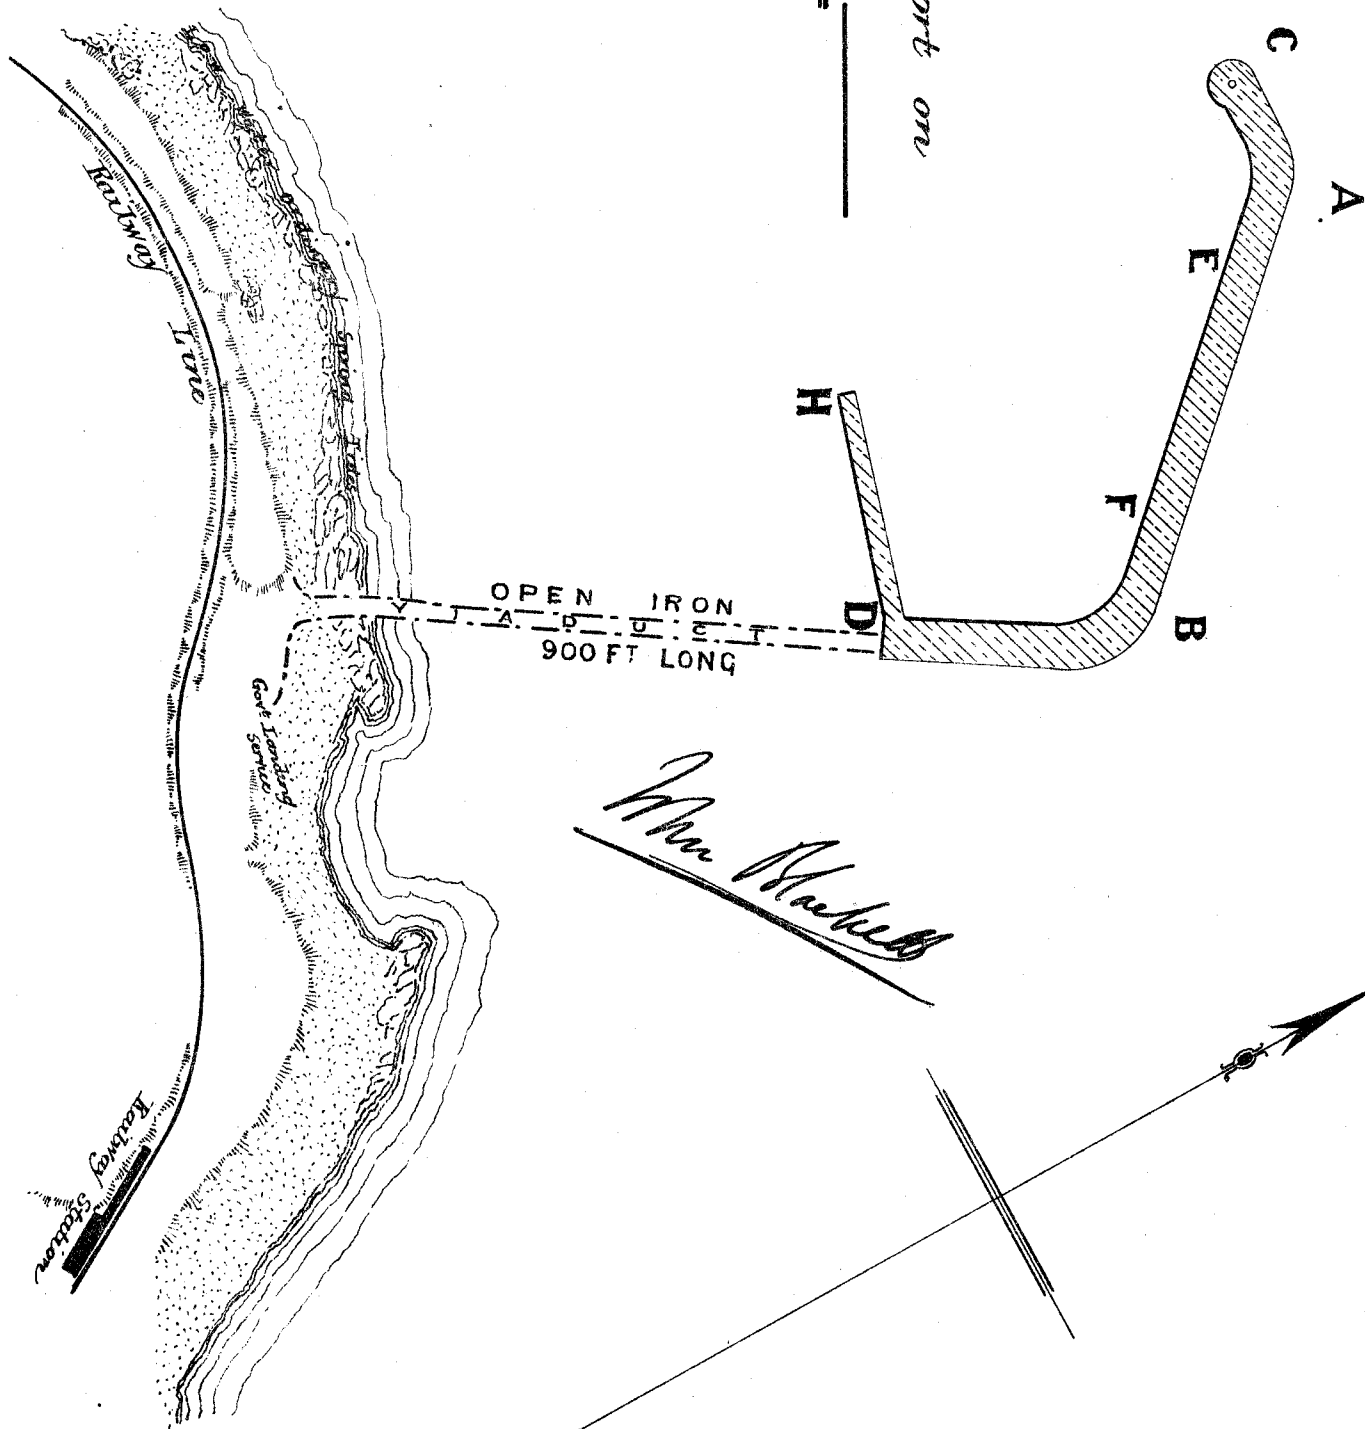

Nº7

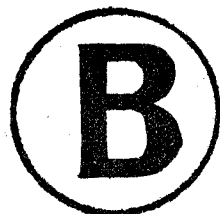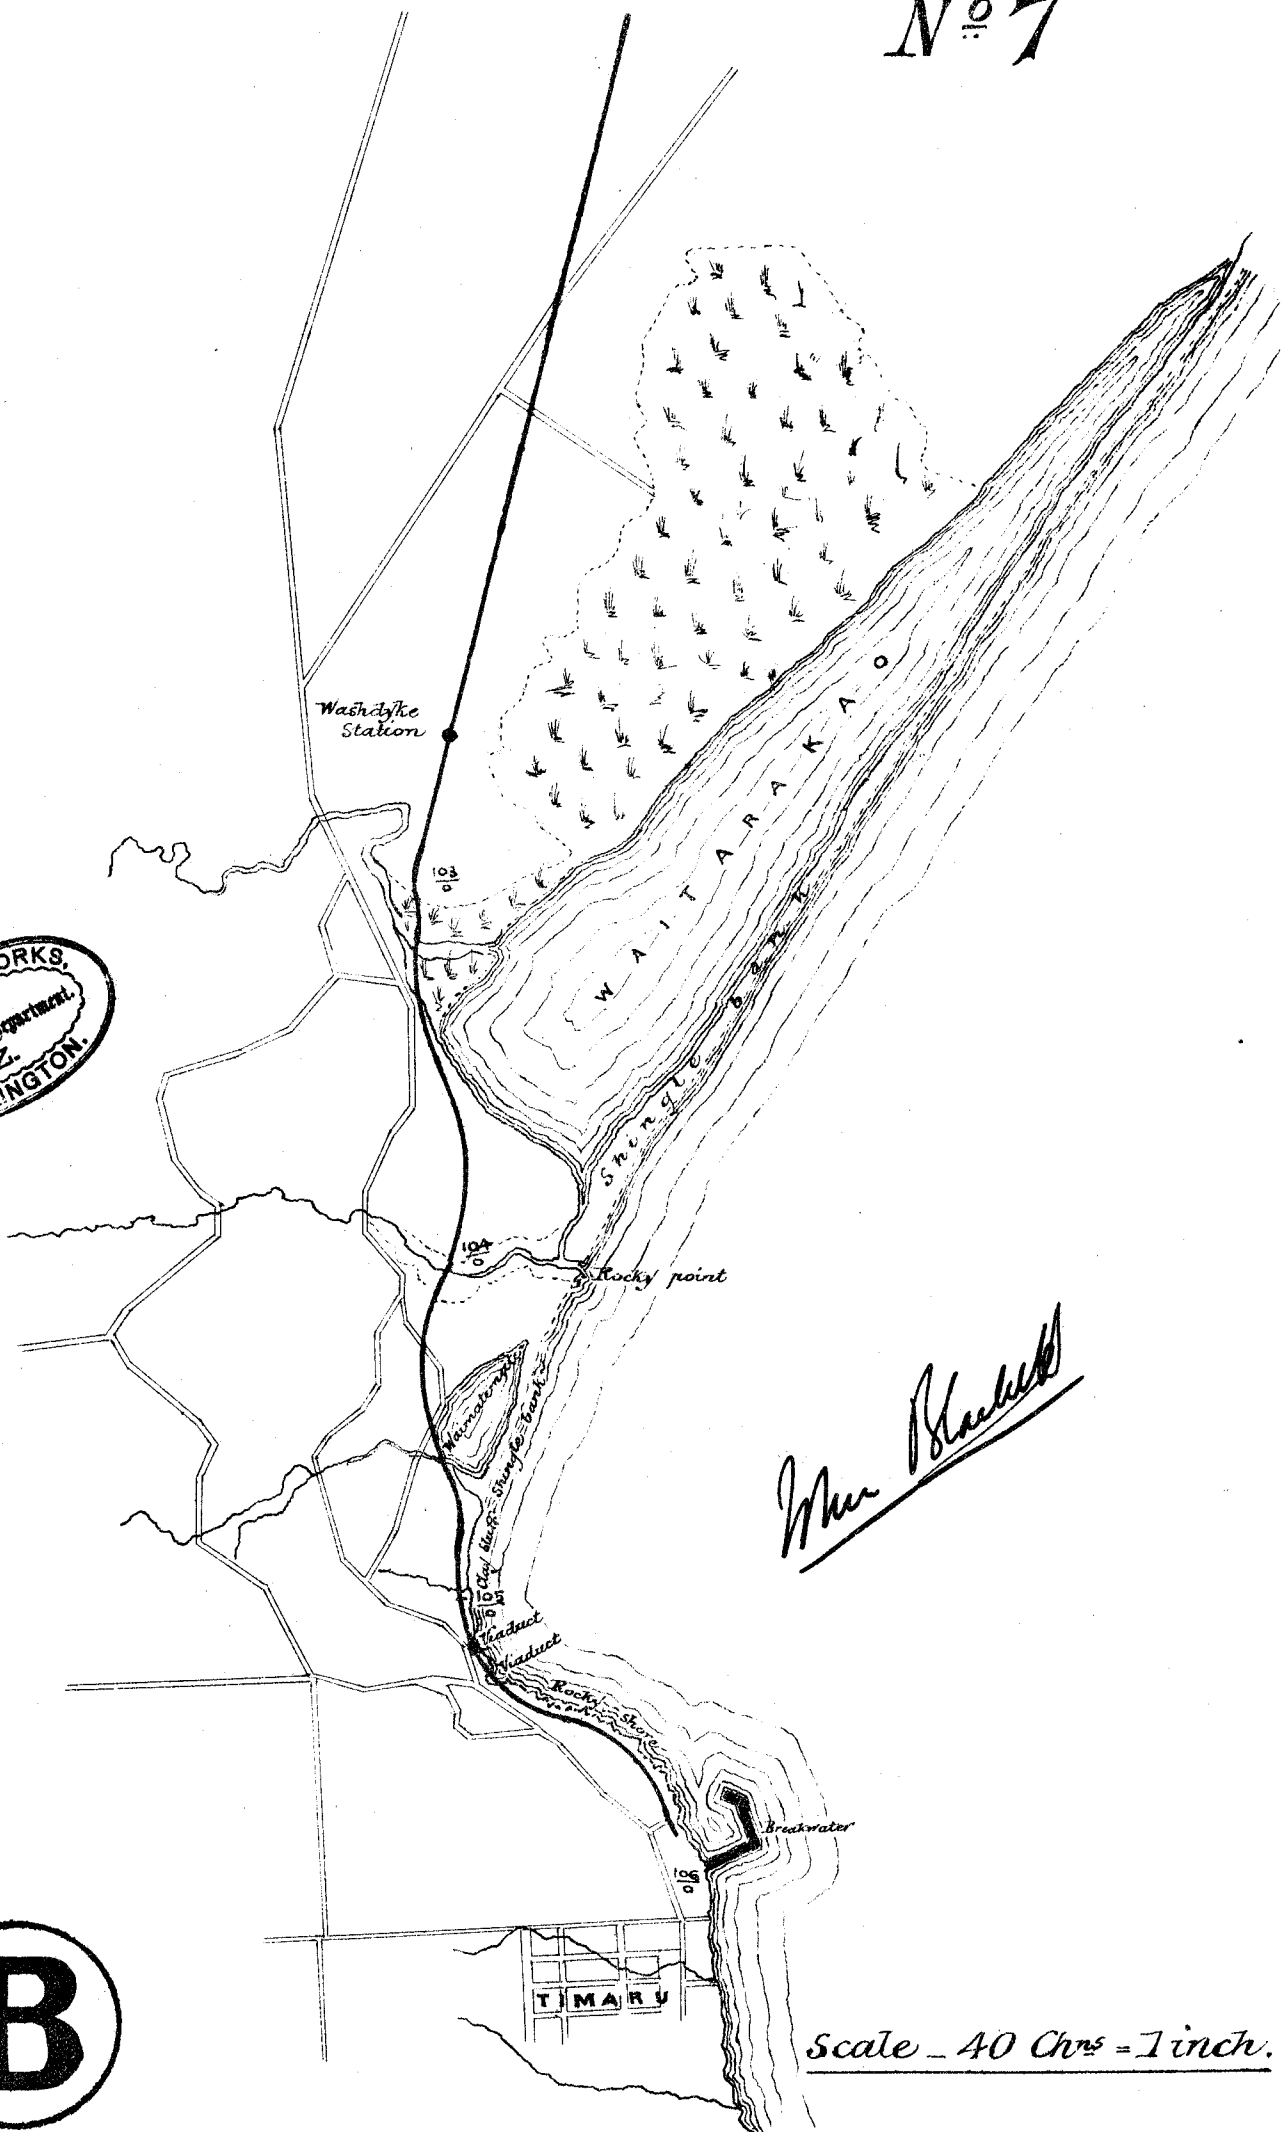

To accompany Mr J. H. Lowe's report of January 5th 1880.