

DRAWING N^o5.

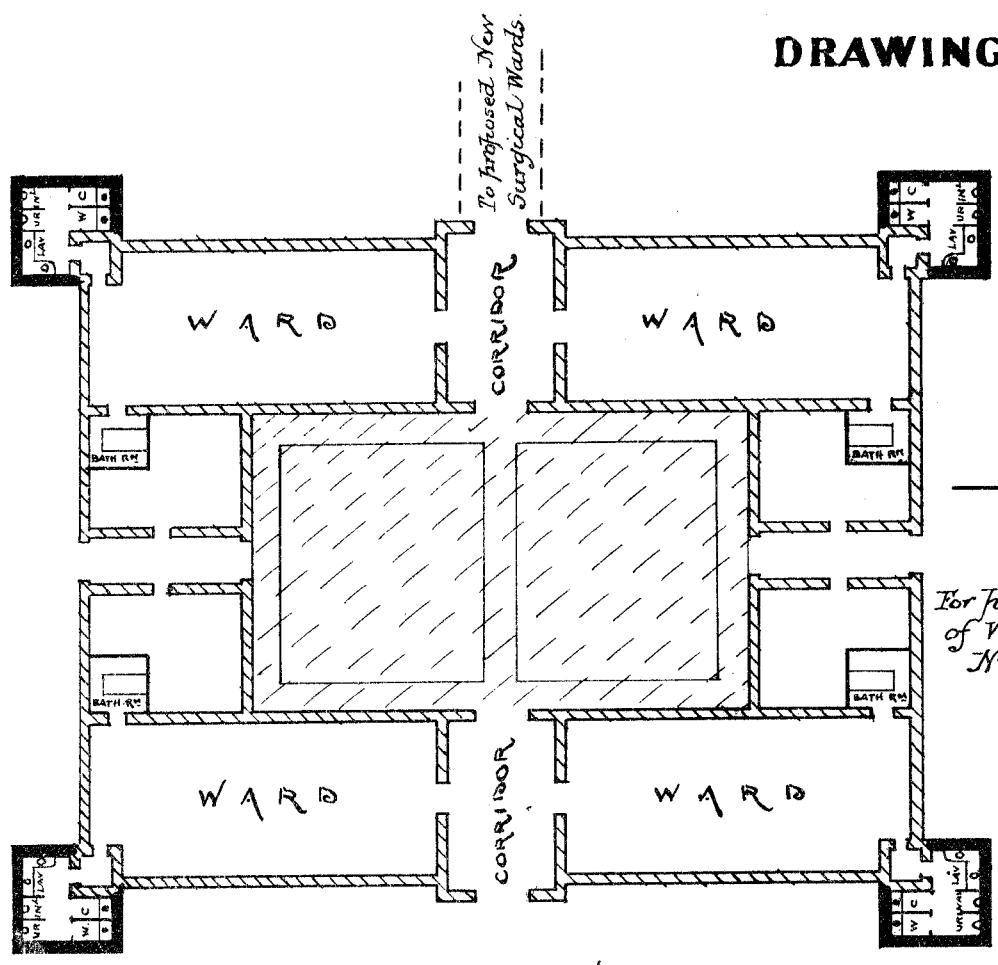


FIG 1.

For present arrangement of W.C.s &c see Drawing N^o 1.

GENERAL PLAN.
SCALE 30 FT = 1 INCH.

Proposed Removal shown thus :- [diagonal hatching]
" Additions " " :- [solid black]
Present Building " " :- [diagonal hatching]

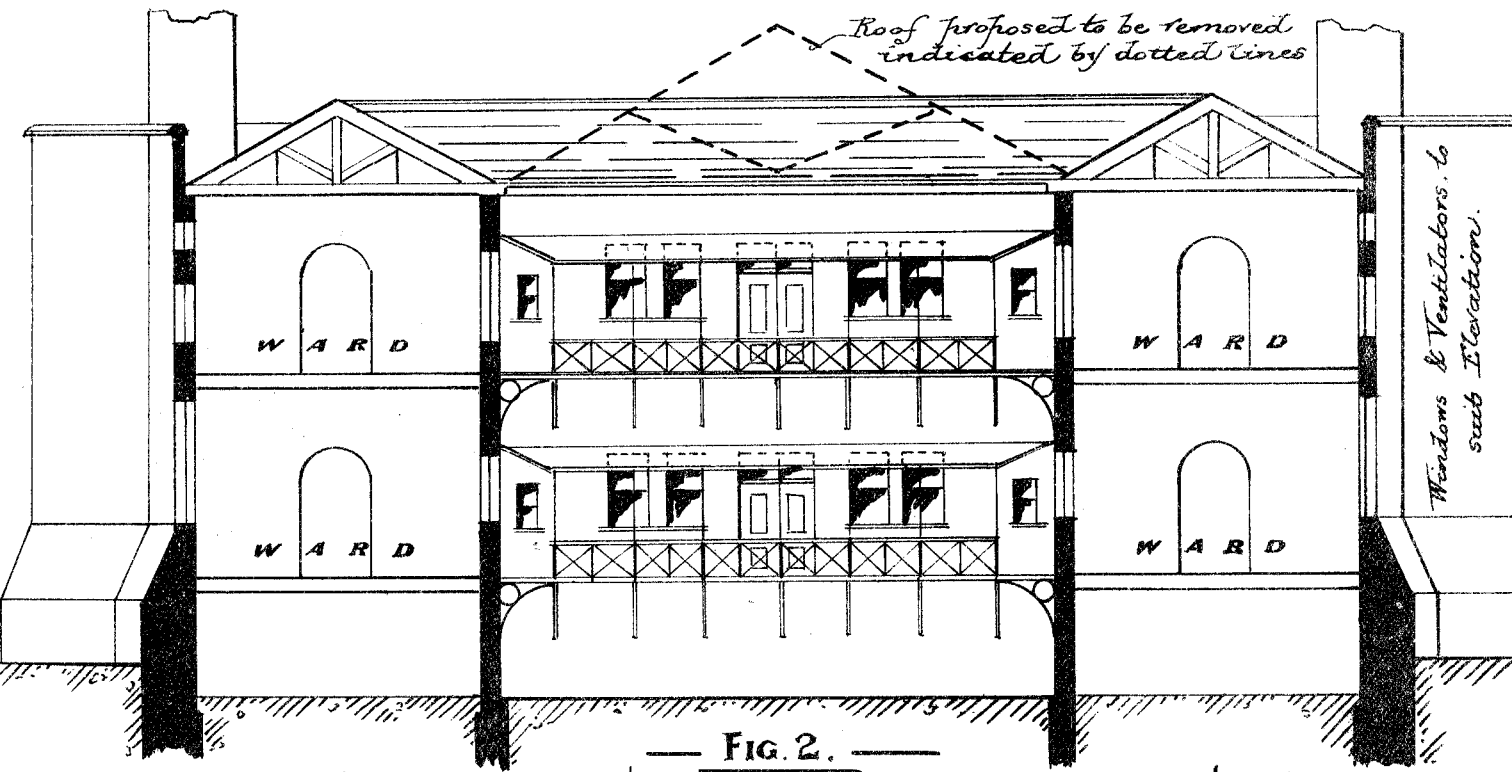


FIG 2.

GENERAL CROSS SECTION SHOWING PROPOSED ALTERATION.
SCALE 16 FT = 1 INCH.