
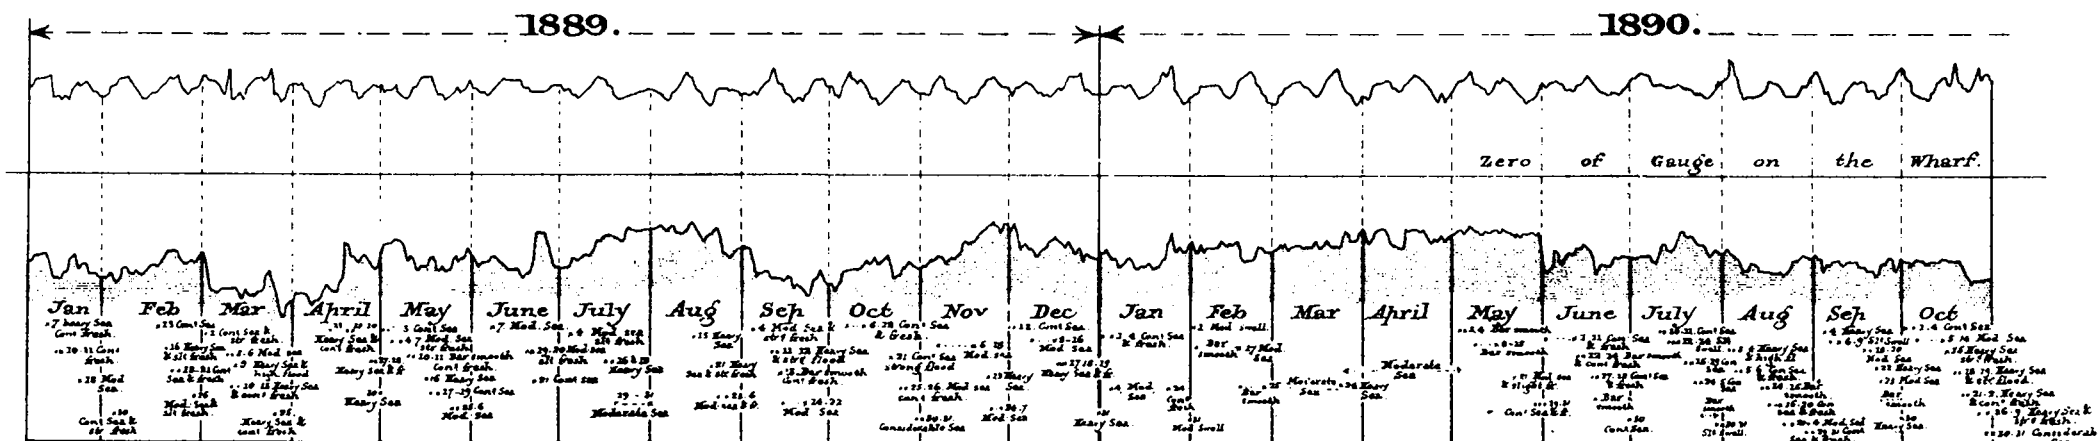


PLAN №3.

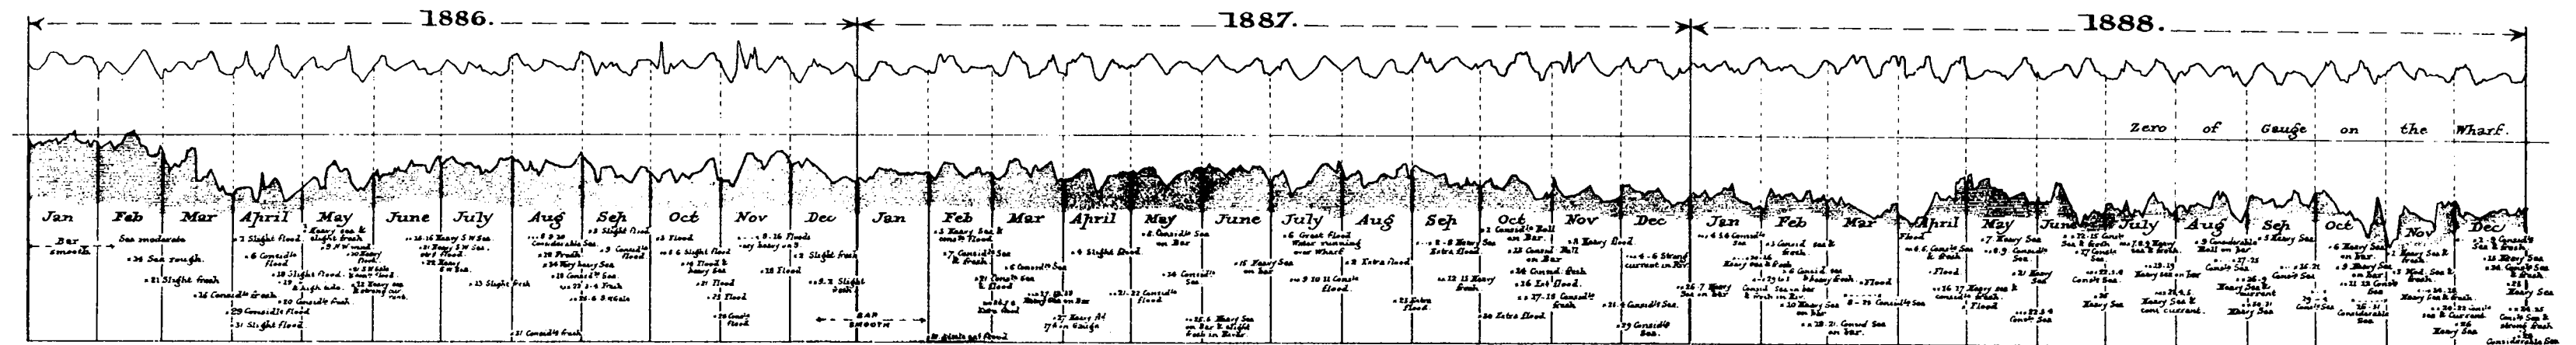

— **GREYMOUTH HARBOUR.** —

— **SECTIONS** —

— SHOWING —


- DEPTHS ON THE BAR, —

— Compiled from Drawings supplied by —

— Mr F. W. Martin. Dist Engineer.

James H. Hester
Chairman, P. V. Coal Com.

HORIZONTAL SCALE.

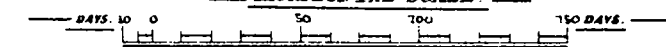

— *VERTICAL SCALE.* —

