


NEW PLYMOUTH HARBOUR WORKS

DRAWING No 1.

Sig^d N.
Approval on Council
November 27th 1878
(Signed) Edwin C. Maling
Acting Clerk of the Executive
Council.

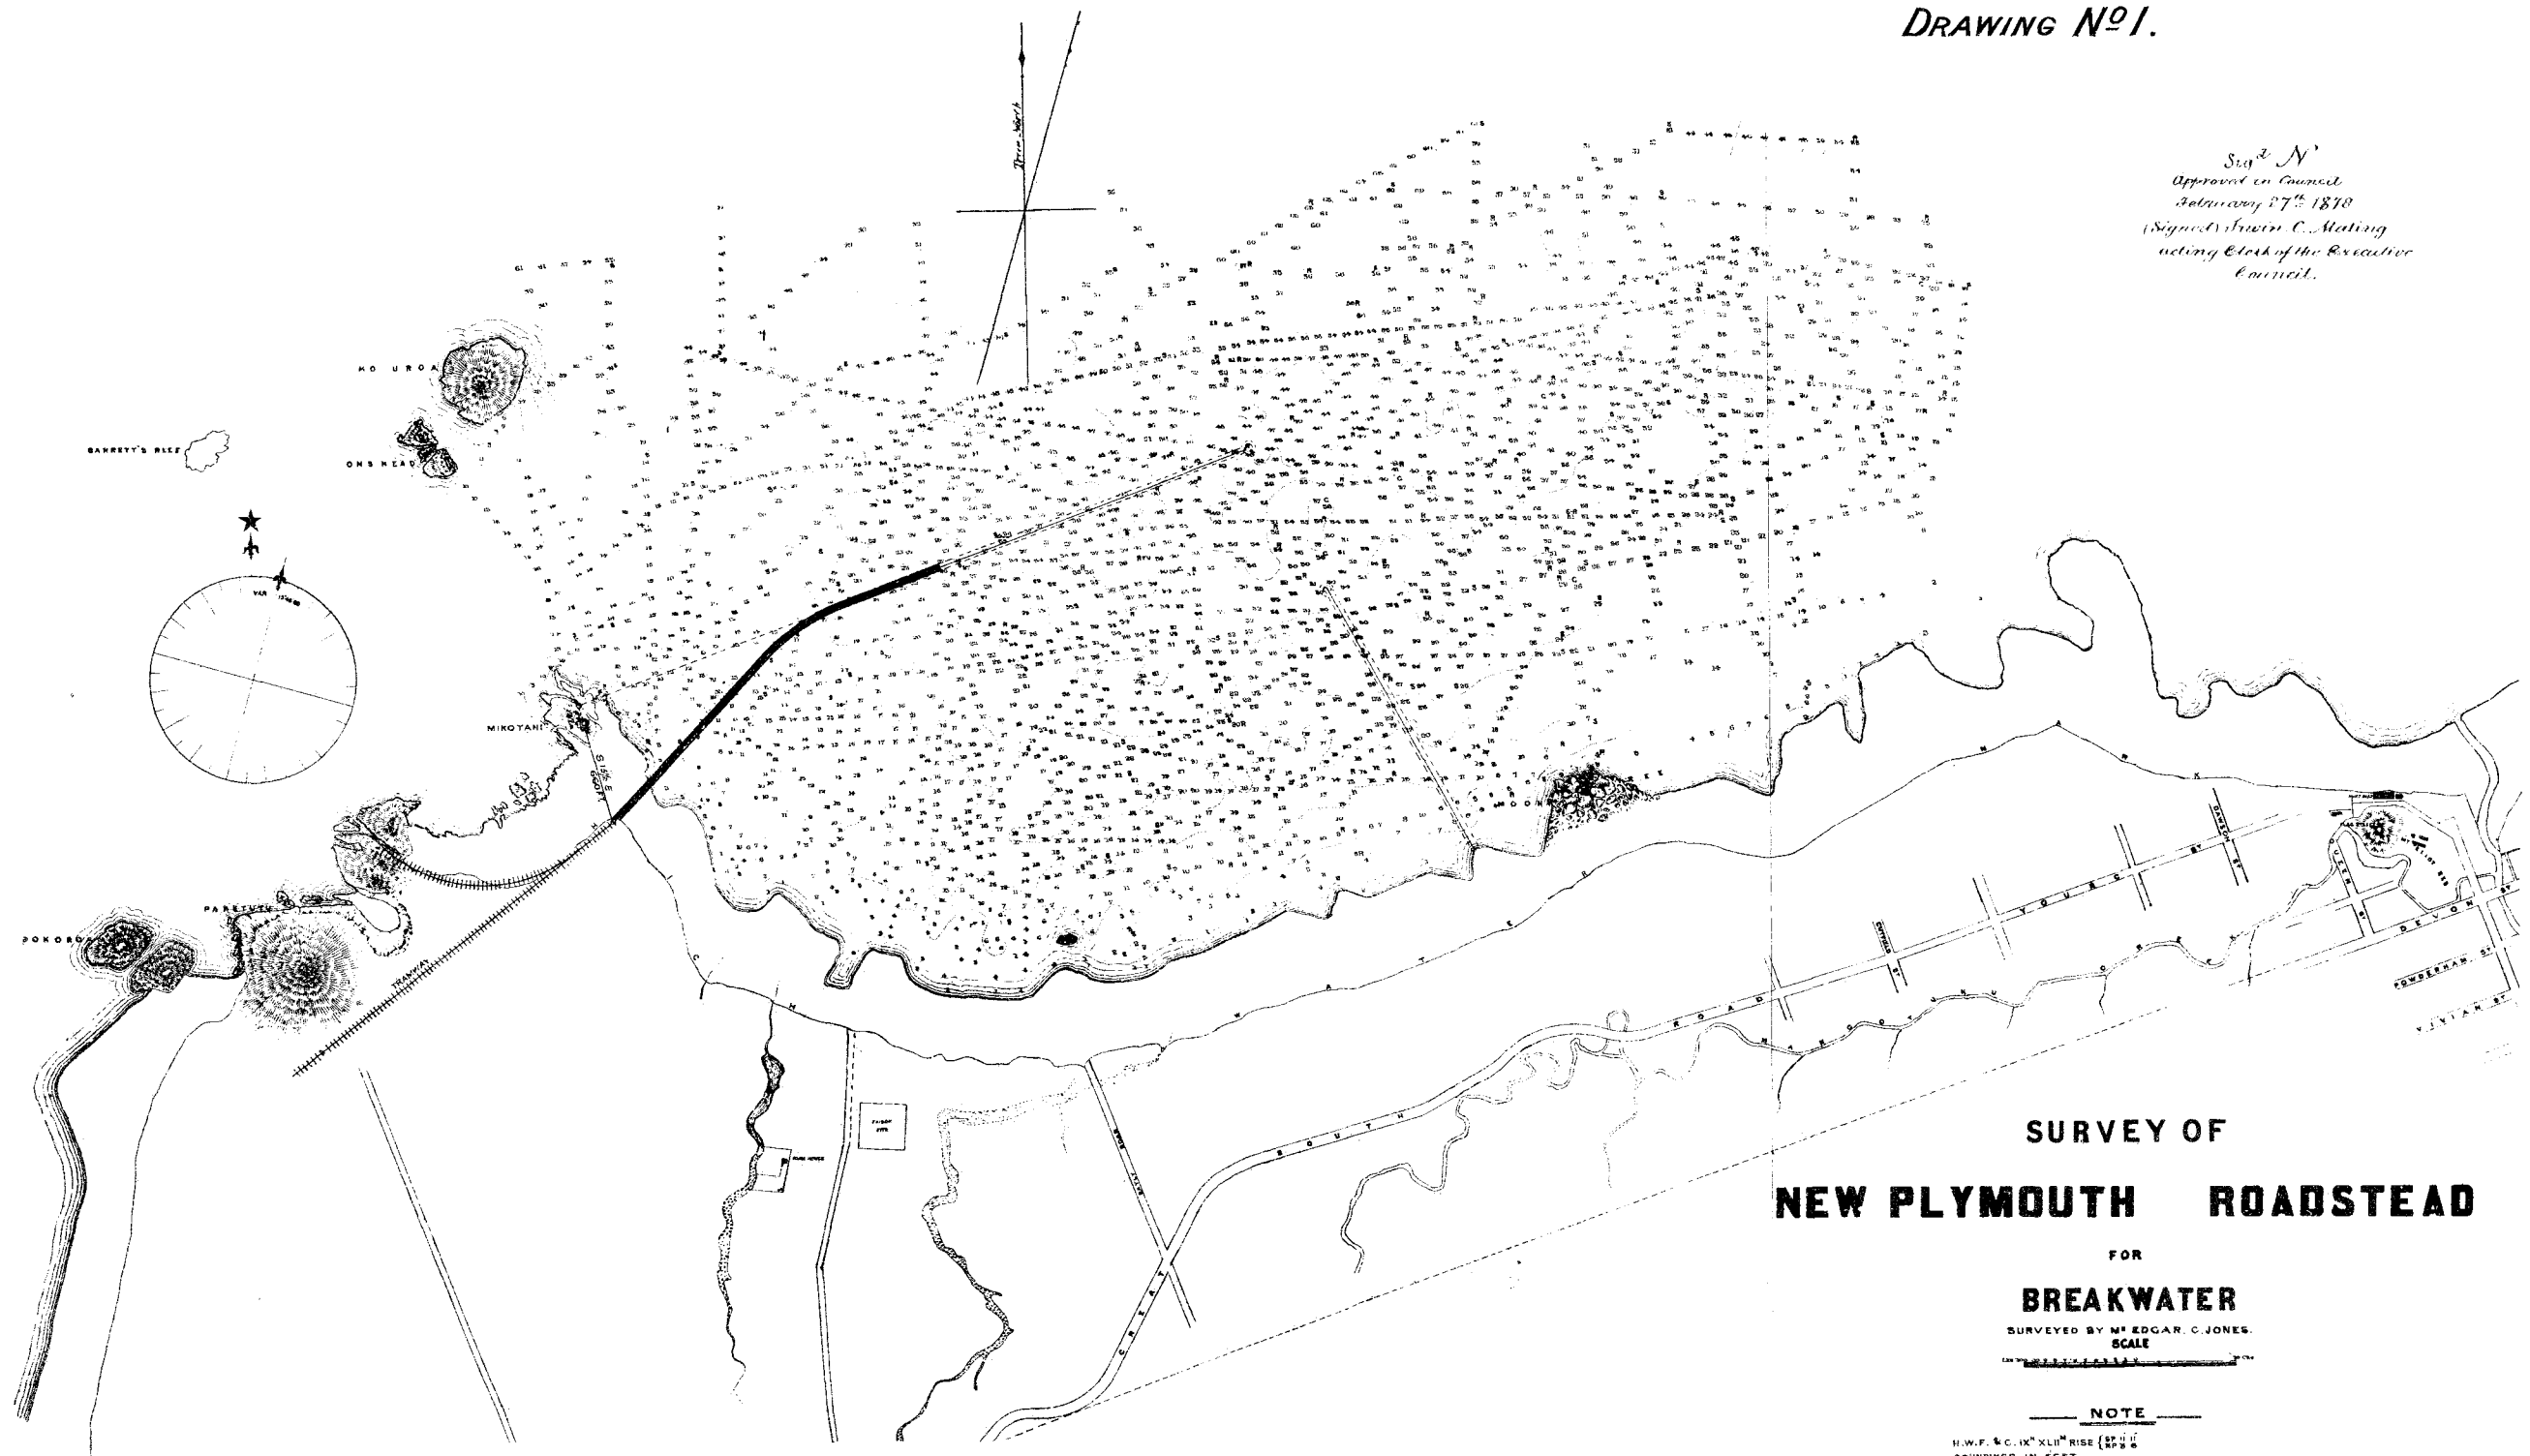

SURVEY OF NEW PLYMOUTH ROADSTEAD FOR BREAKWATER

SURVEYED BY MR EDGAR C. JONES.
SCALE
1 INCH = 1000 FEET

NOTE

H.W.F. & C. 1/2" X 1/2" RISE (SP. 1/2")
SOUNDINGS IN FEET.
SP. SPRINGS. N.P. NEAP TIDES.
TIDES. THE TIME OF HIGH WATER AT THE FULL AND CHANGE IS
EXPRESSED IN ROMAN FIGURES
G. GRAVEL. GR. GREEN. GY. GREY. M. MUD. R. ROCK. S. SAND. SH. SHELLS.
GENERAL NATURE OF BOTTOM IS ROCKY LEDGES WITH COATING OF SAND.

COPY OF P.W.D 6129