

NEW ZEALAND HARBOURS


NEW PLYMOUTH

CROSS SECTION OF PROPOSED BREAKWATER DESIGN A ON LINE XX. DRAWING N°2

This is the plan marked M. D. 255
referred to in Order in Council bearing
date the day of August, 1879.

Approved in Council
(S^d) Forster Goring
Clerk of the Executive Council

To accompany Sir John Coode's Report
Dated 28th February 1879.

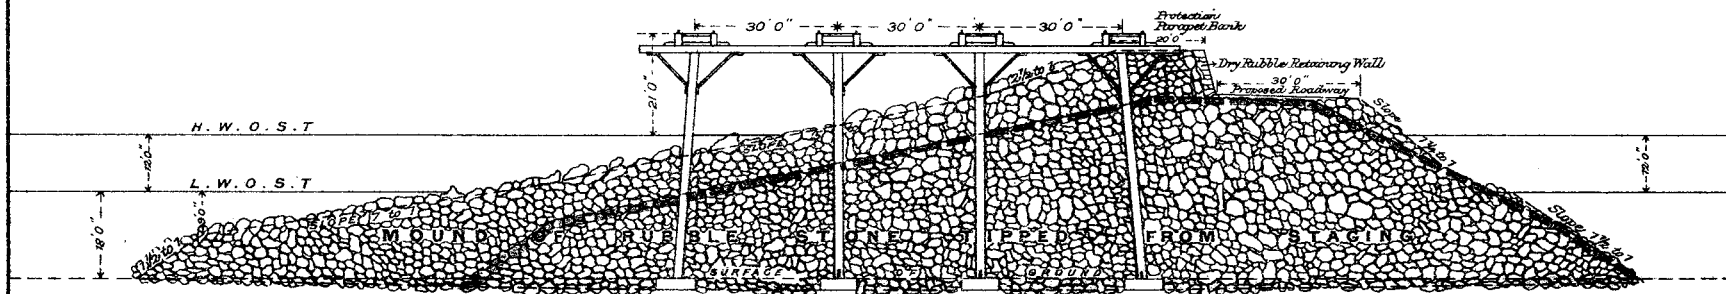

NOTE.

Gross Section of West Breakwater as proposed
by Mess^{rs} Carruthers and Blackett shown thus

Scale. 1 Inch = 40 feet.



(S^d) John Coode.

Drawn by H. M^cCardell, Dec. 1892.

NOTE.

The Gauge of the Railways on the stage and
of the lines leading from the Quarries will be
7 feet in order to admit of the discharging
of large blocks between the longitudinal
from special waggons such as were used at
Table Bay and Portland.