


of
PARLIAMENTARY BUILDINGS

D_ 8.

SHEET No 3

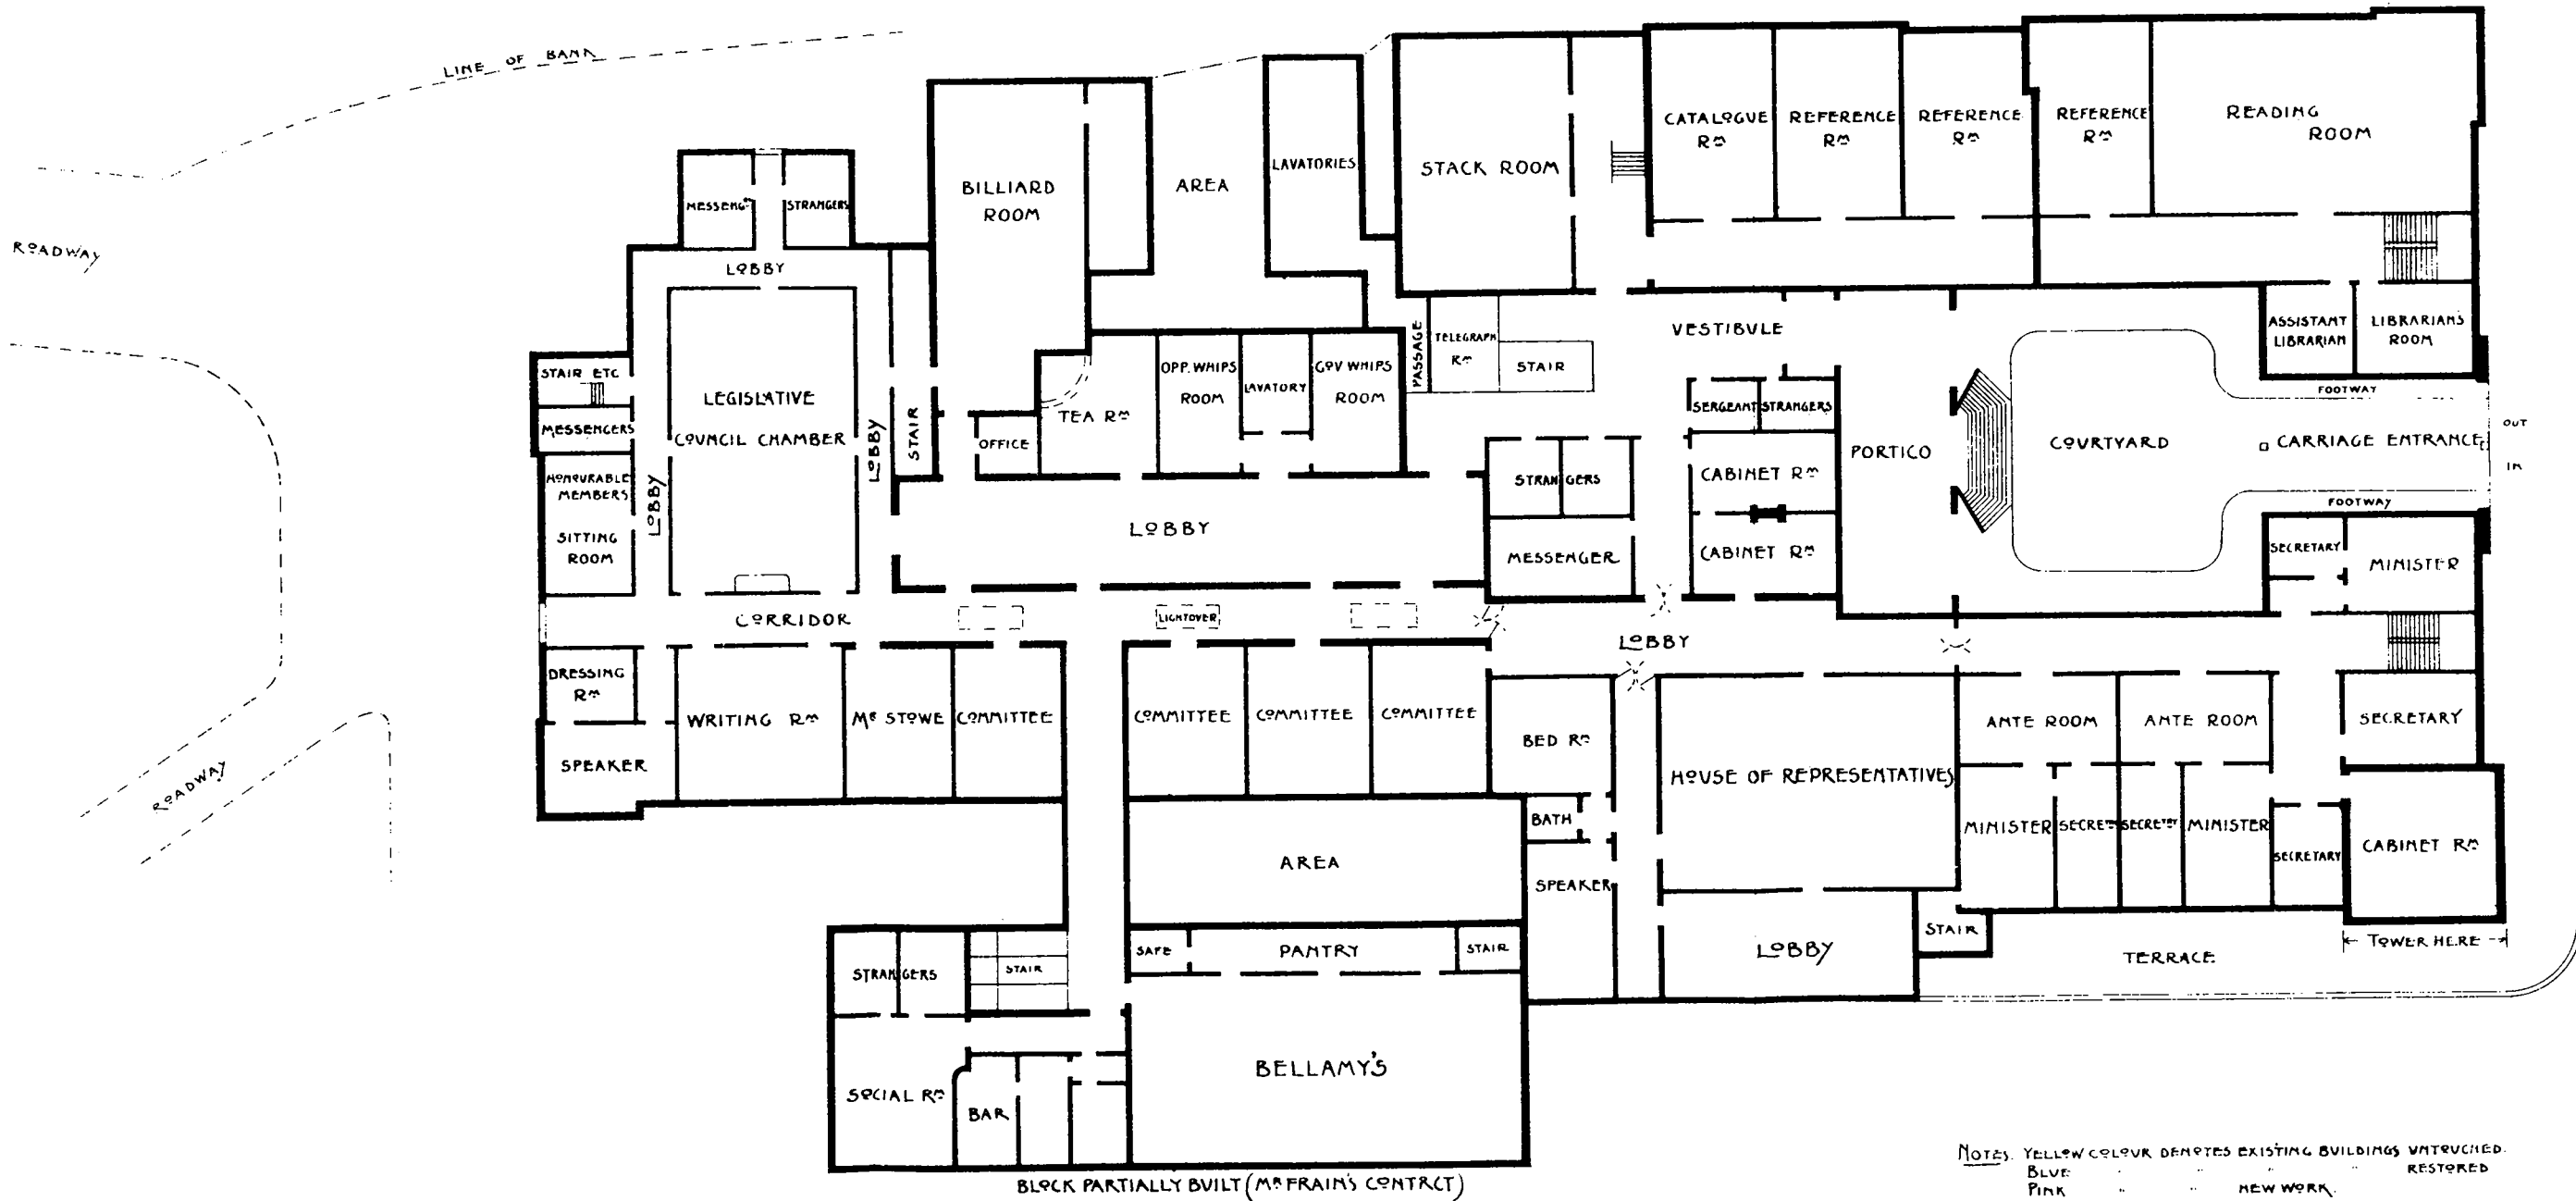

NOTES: YELLOW COLOUR DEMOTES EXISTING BUILDINGS UNTOUCHED.
BLUE " " " " RESTORED
PINK " " " " NEW WORK.

