



Proposed  
Change and Bath-house  
at the  
**MACDONALD MINE**


Scale of Feet  
10 5 0 10 20  
(signed) Geo. Millar.

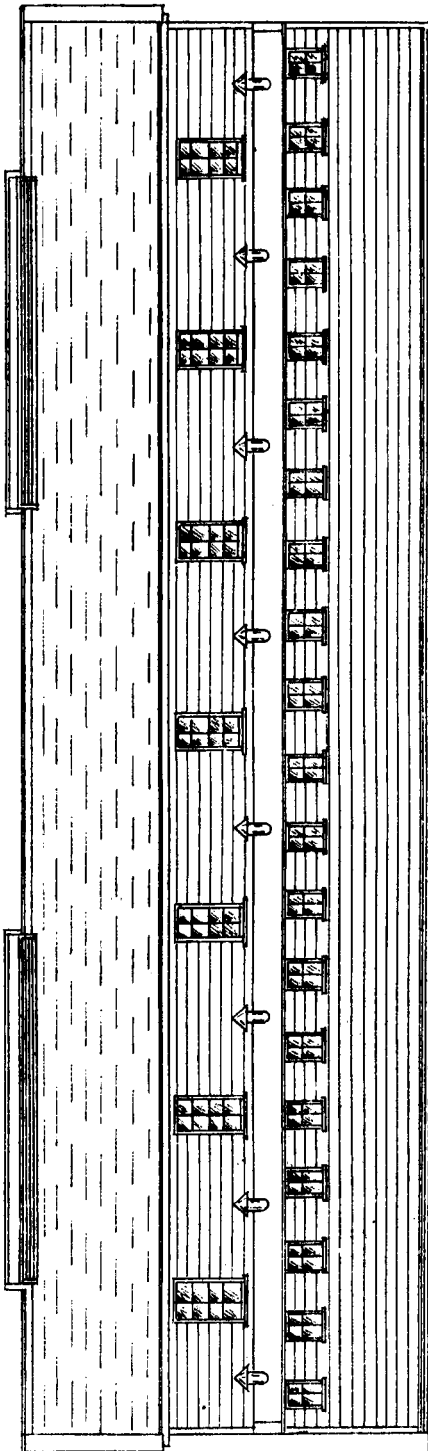

— SIDE ELEVATION —

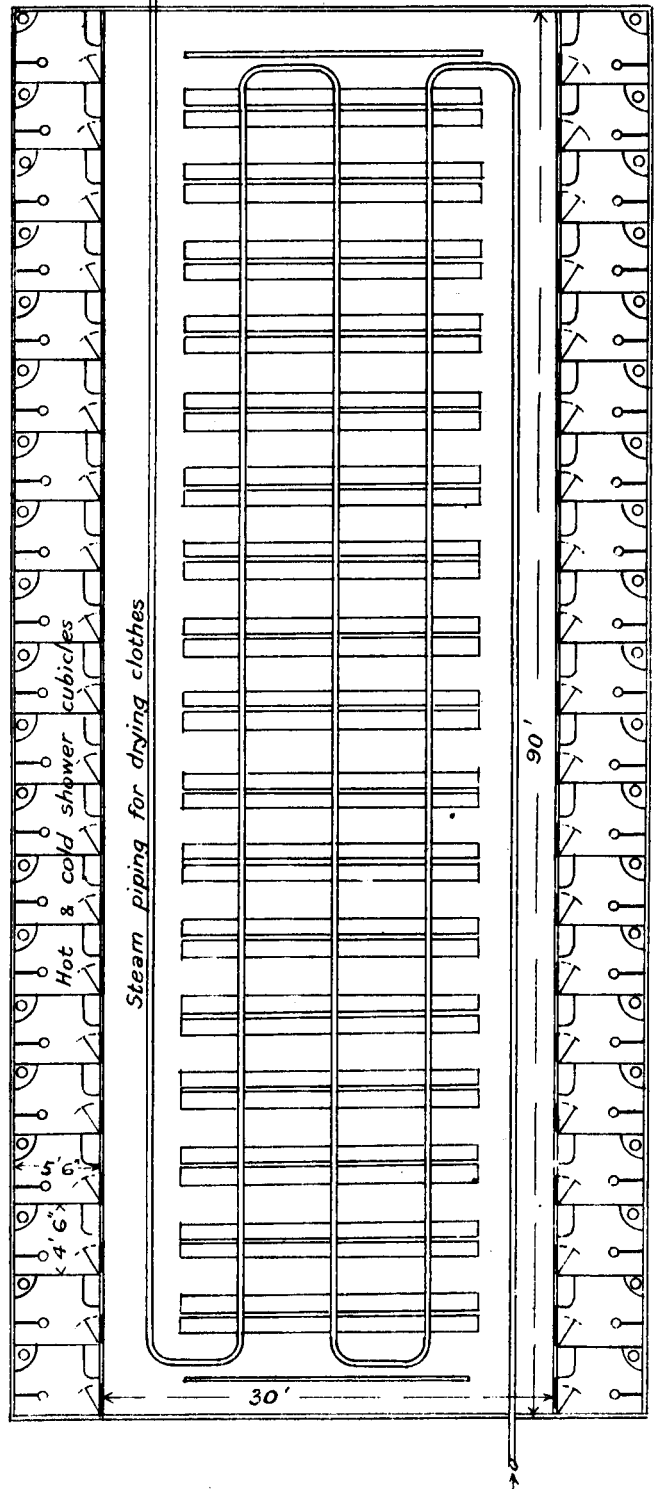

— PLAN —

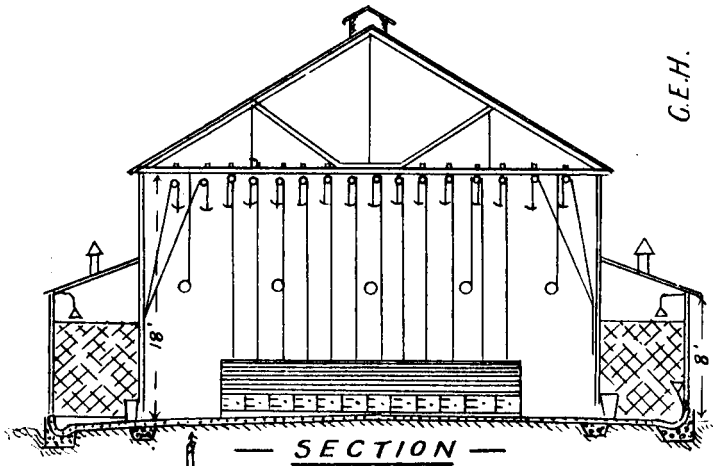

C.E.H.