

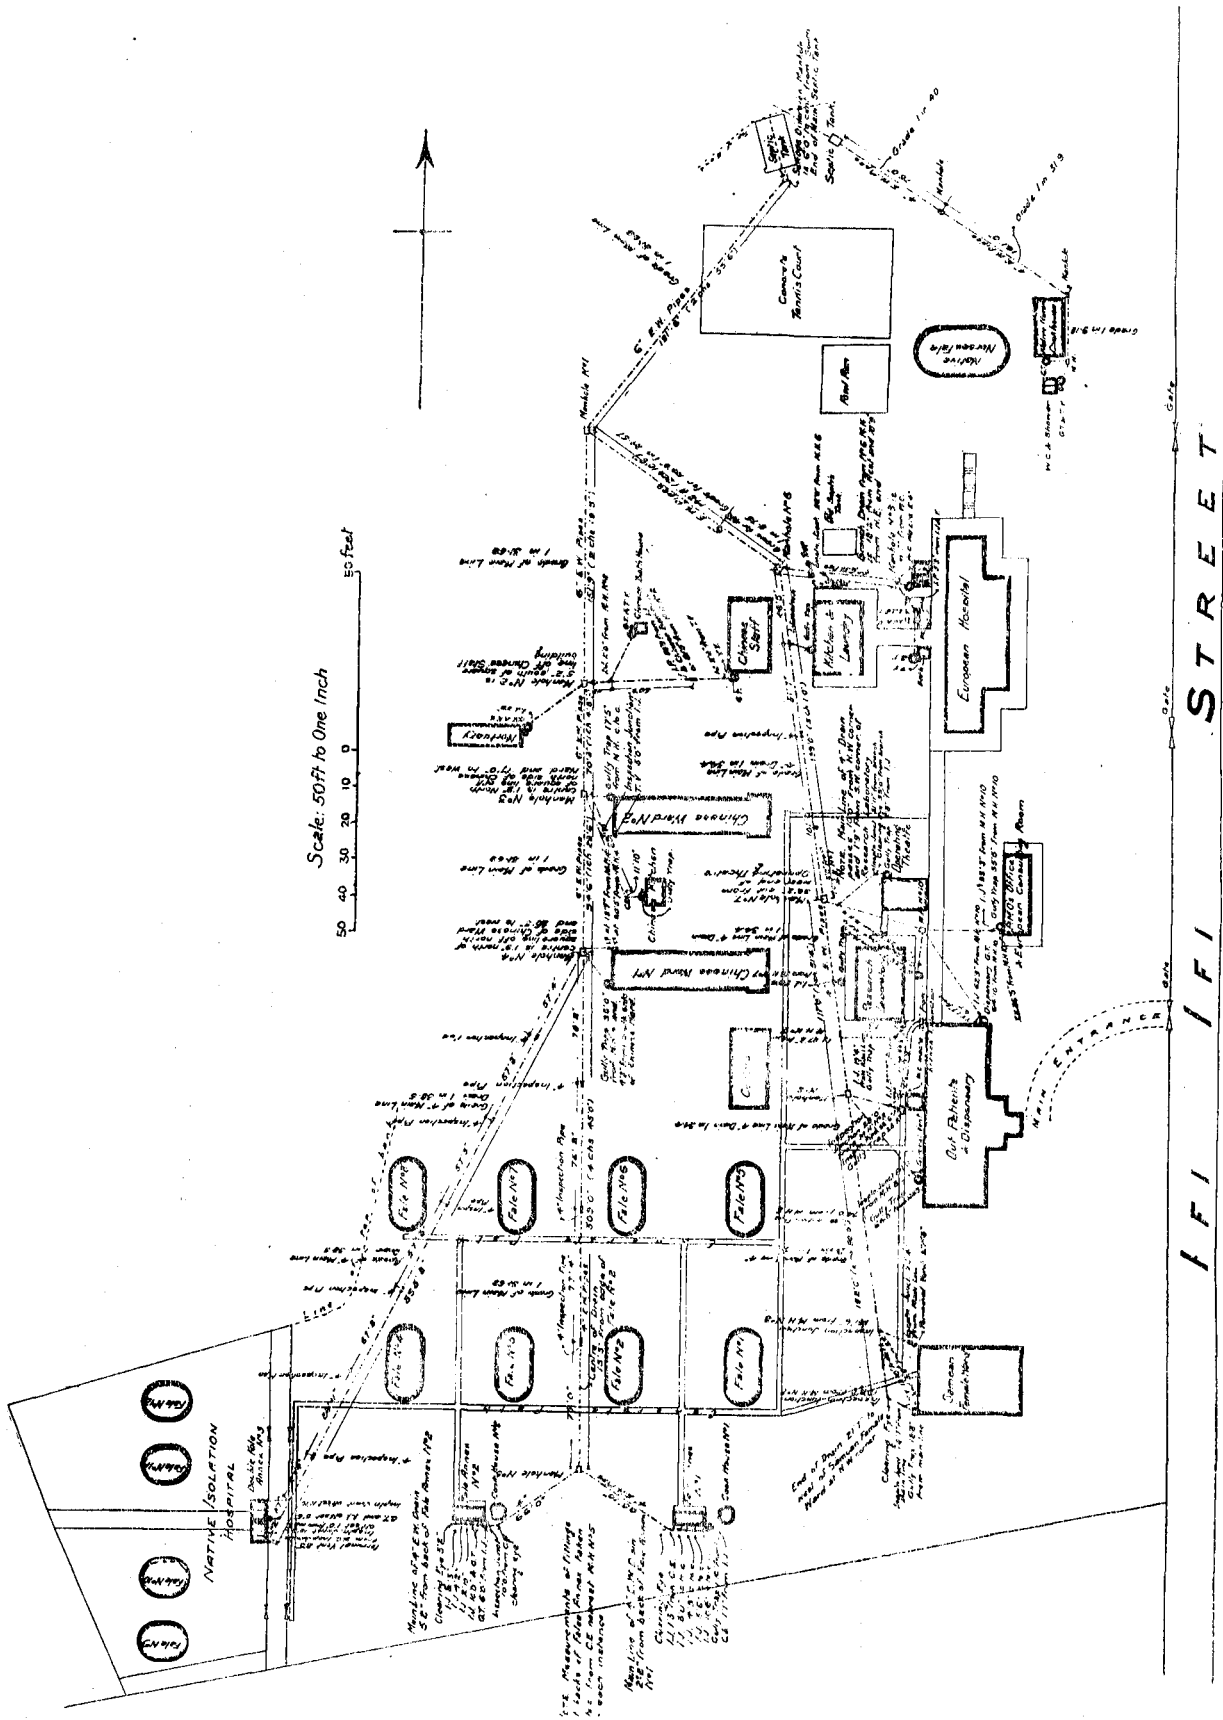


FIG. 19.—Apia Hospital, 1923 : plan showing drainage connections.