


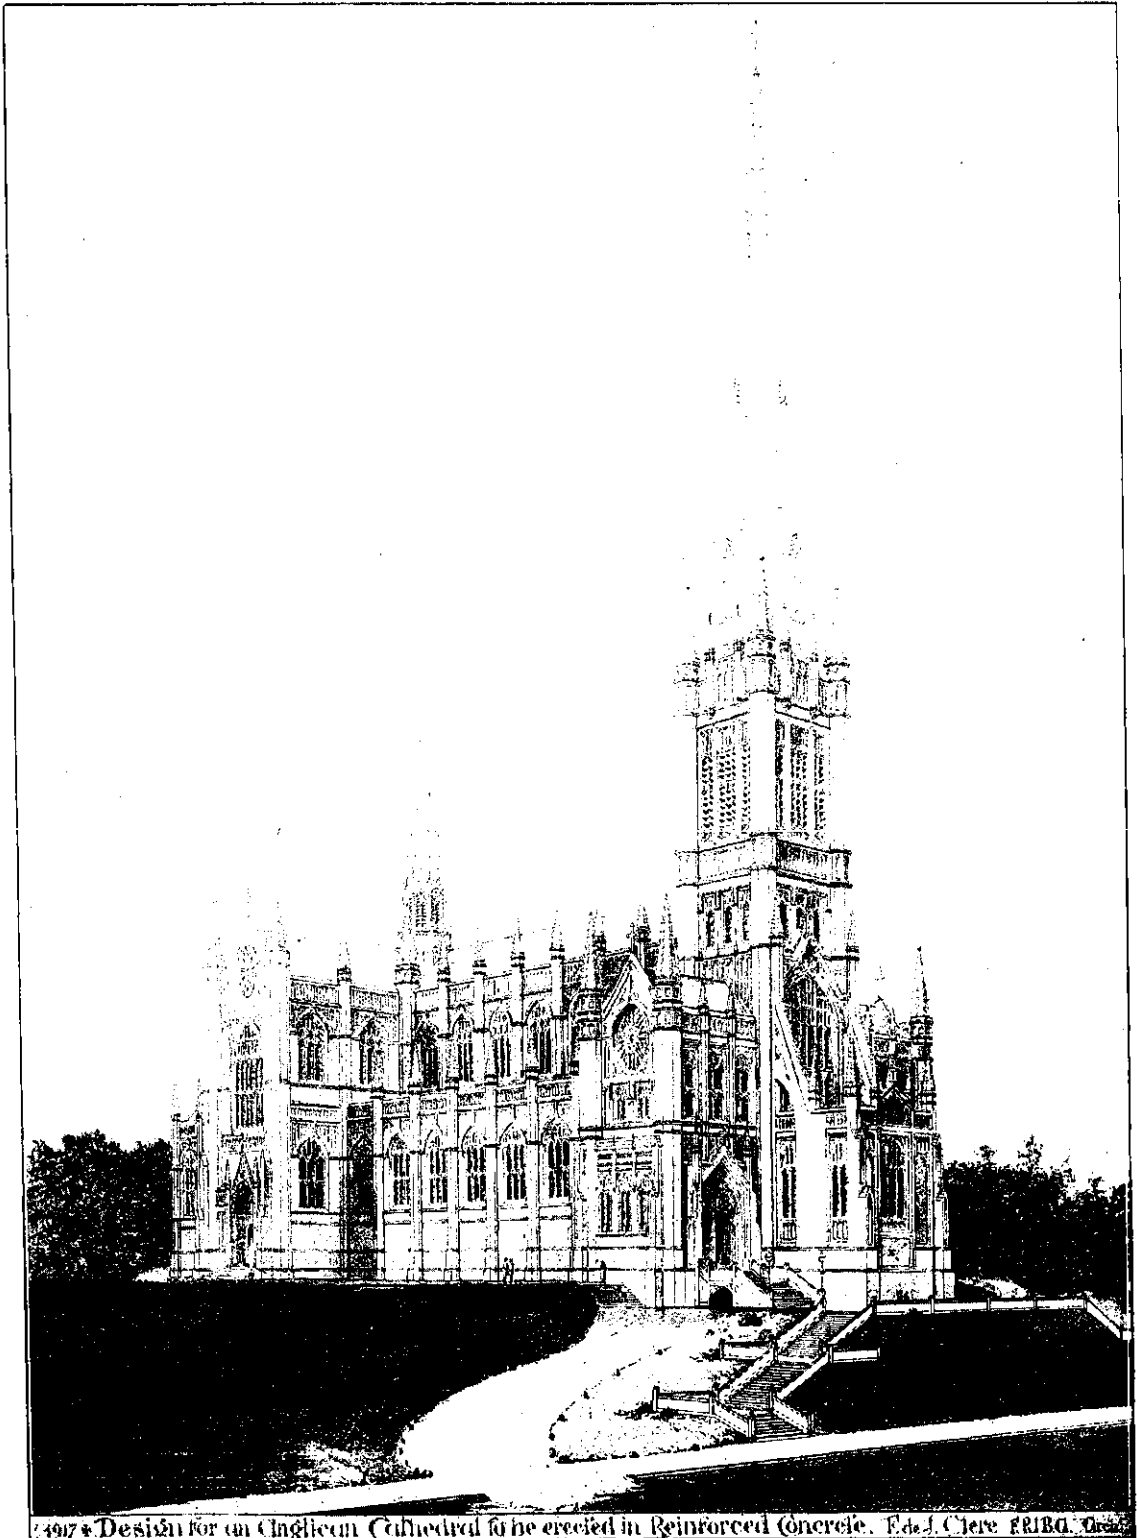

14917 * Design for an Anglican Cathedral to be erected in Reinforced Concrete. Ed. J. Clere FRIBA. G.S.