




To accompany Mr J. H. Lowe's
Report of 5th January 1880.

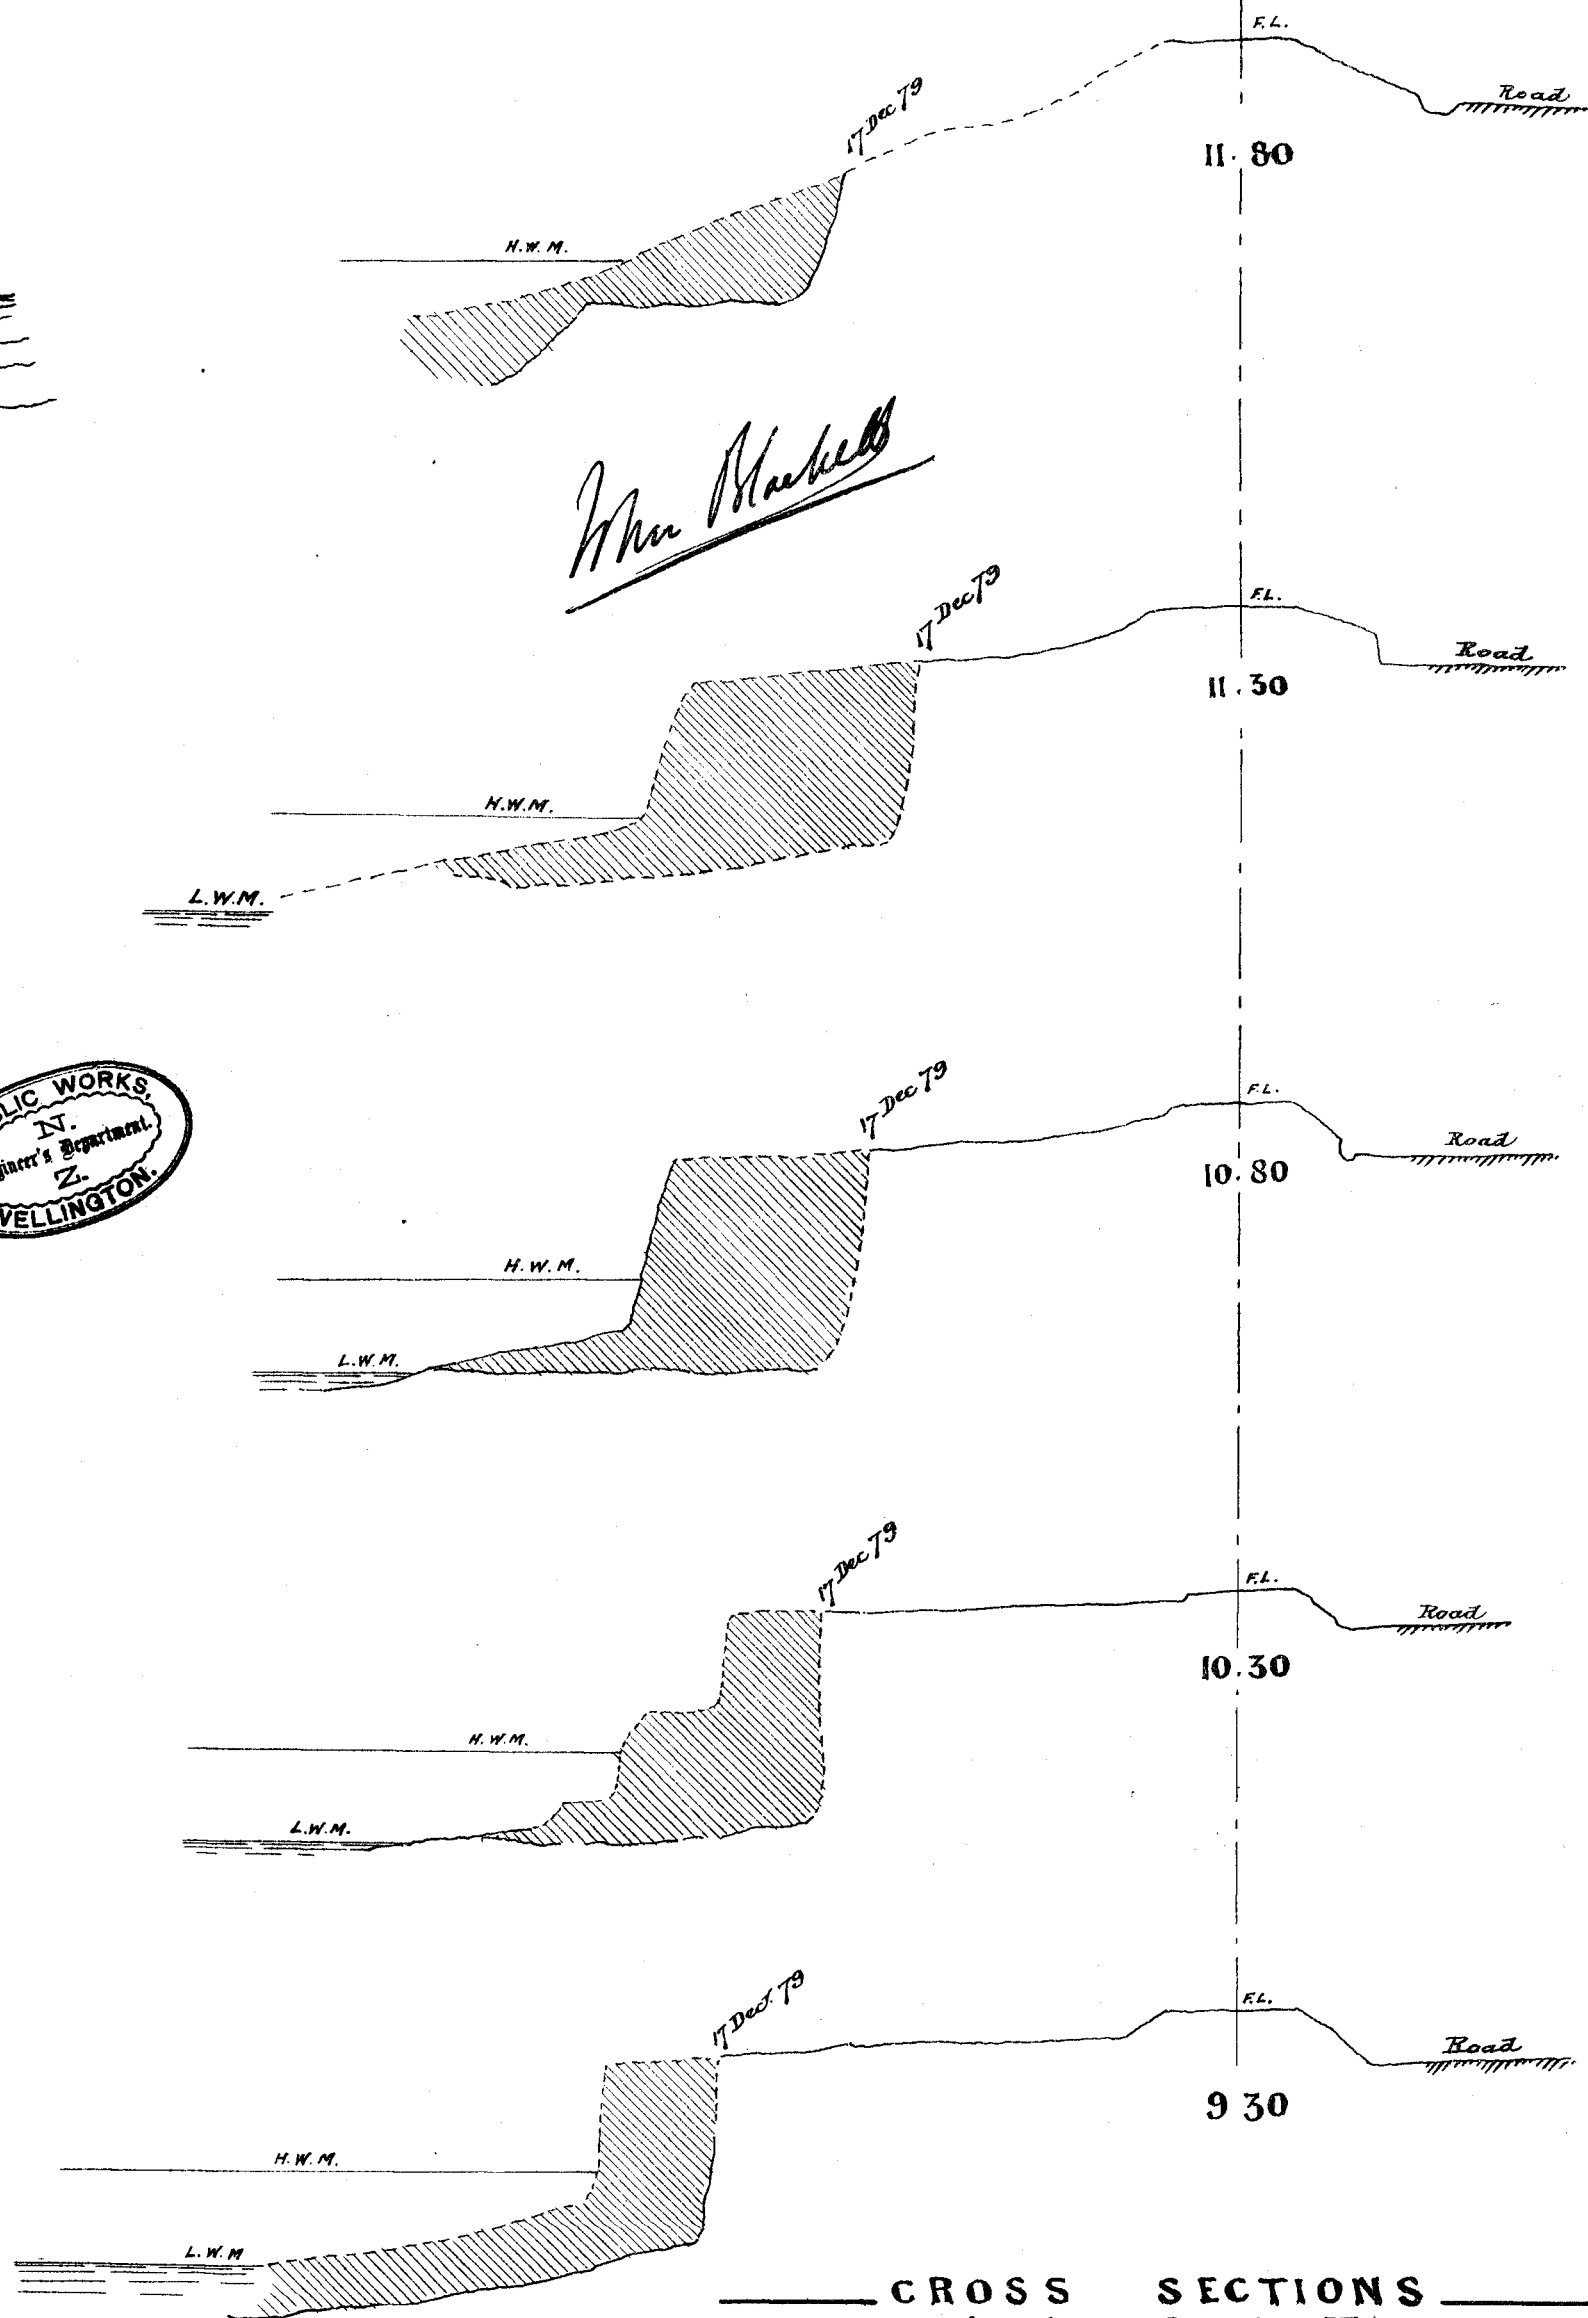

_____ CROSS SECTIONS _____
 _____ at Whales Creek Timaru _____
 _____ 25th June 1879. _____
 _____ Scale 20 feet = 1 inch. _____