


LONGITUDINAL SECTION OF MOLE



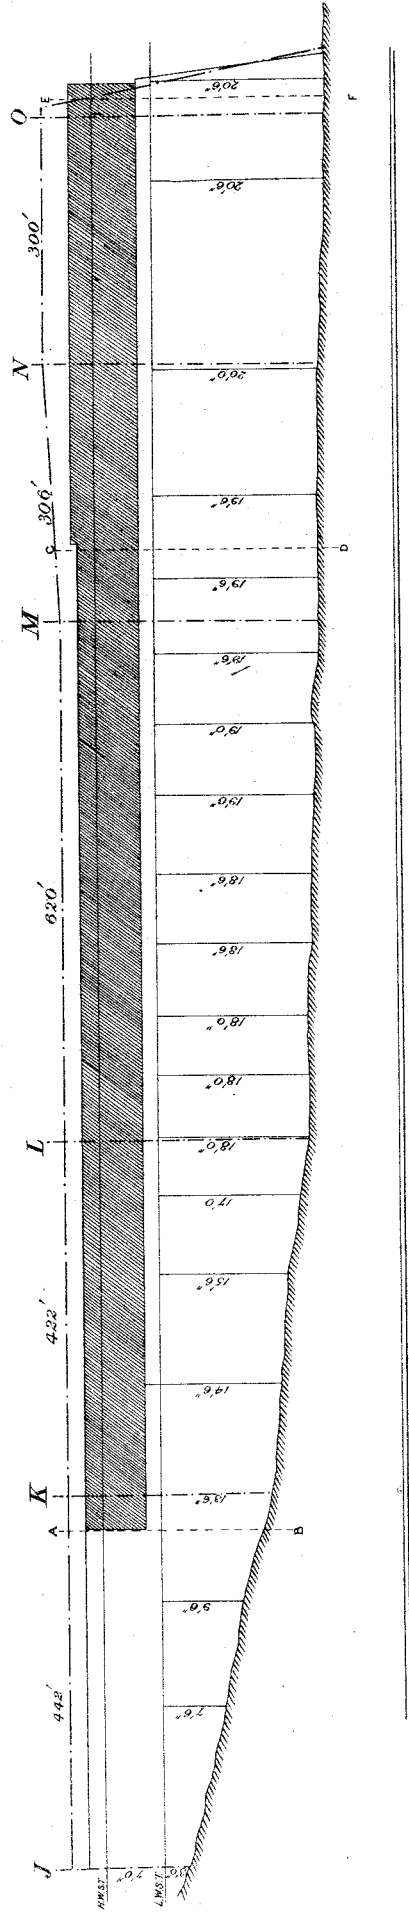


DRAWING No 2



Note. Green shown thus

Note. For Amended Cross Sections
Vide New Drawing No 3

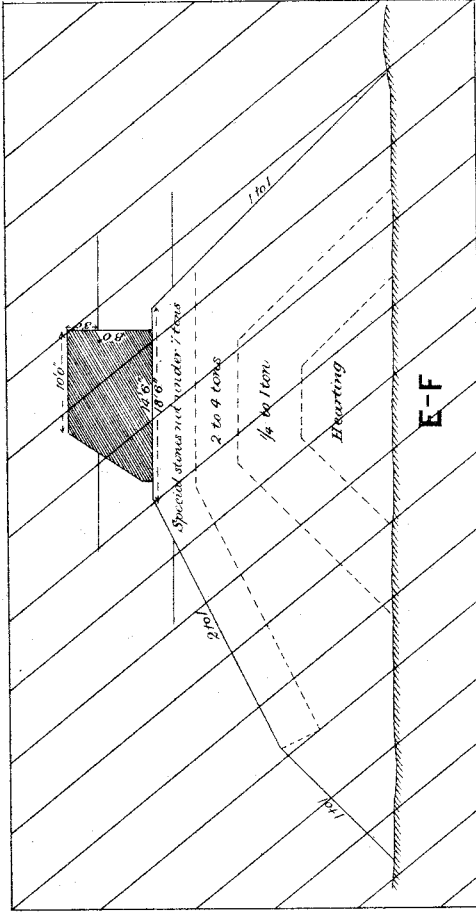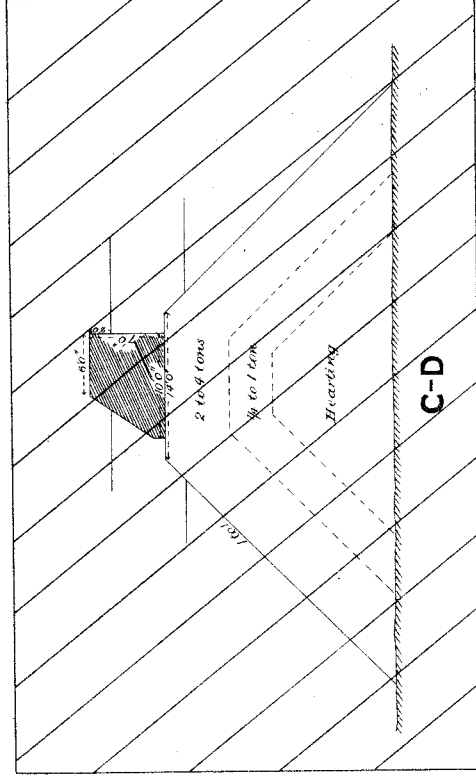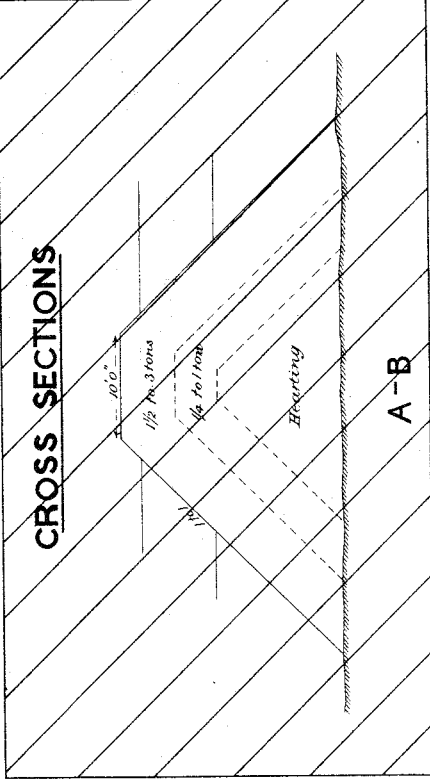

APPROVED this 9th day of April, 1887, as amended in green, and in terms of Report of same date,
hereto attached.

C. Y. O'CONNOR,
A. D. AUSTIN,
The Commissioners appointed by His Excellency the Governor on
10th March, 1887, to examine into and approve or otherwise
of these documents, under "The Timaru Harbour Board Act,
1876."