


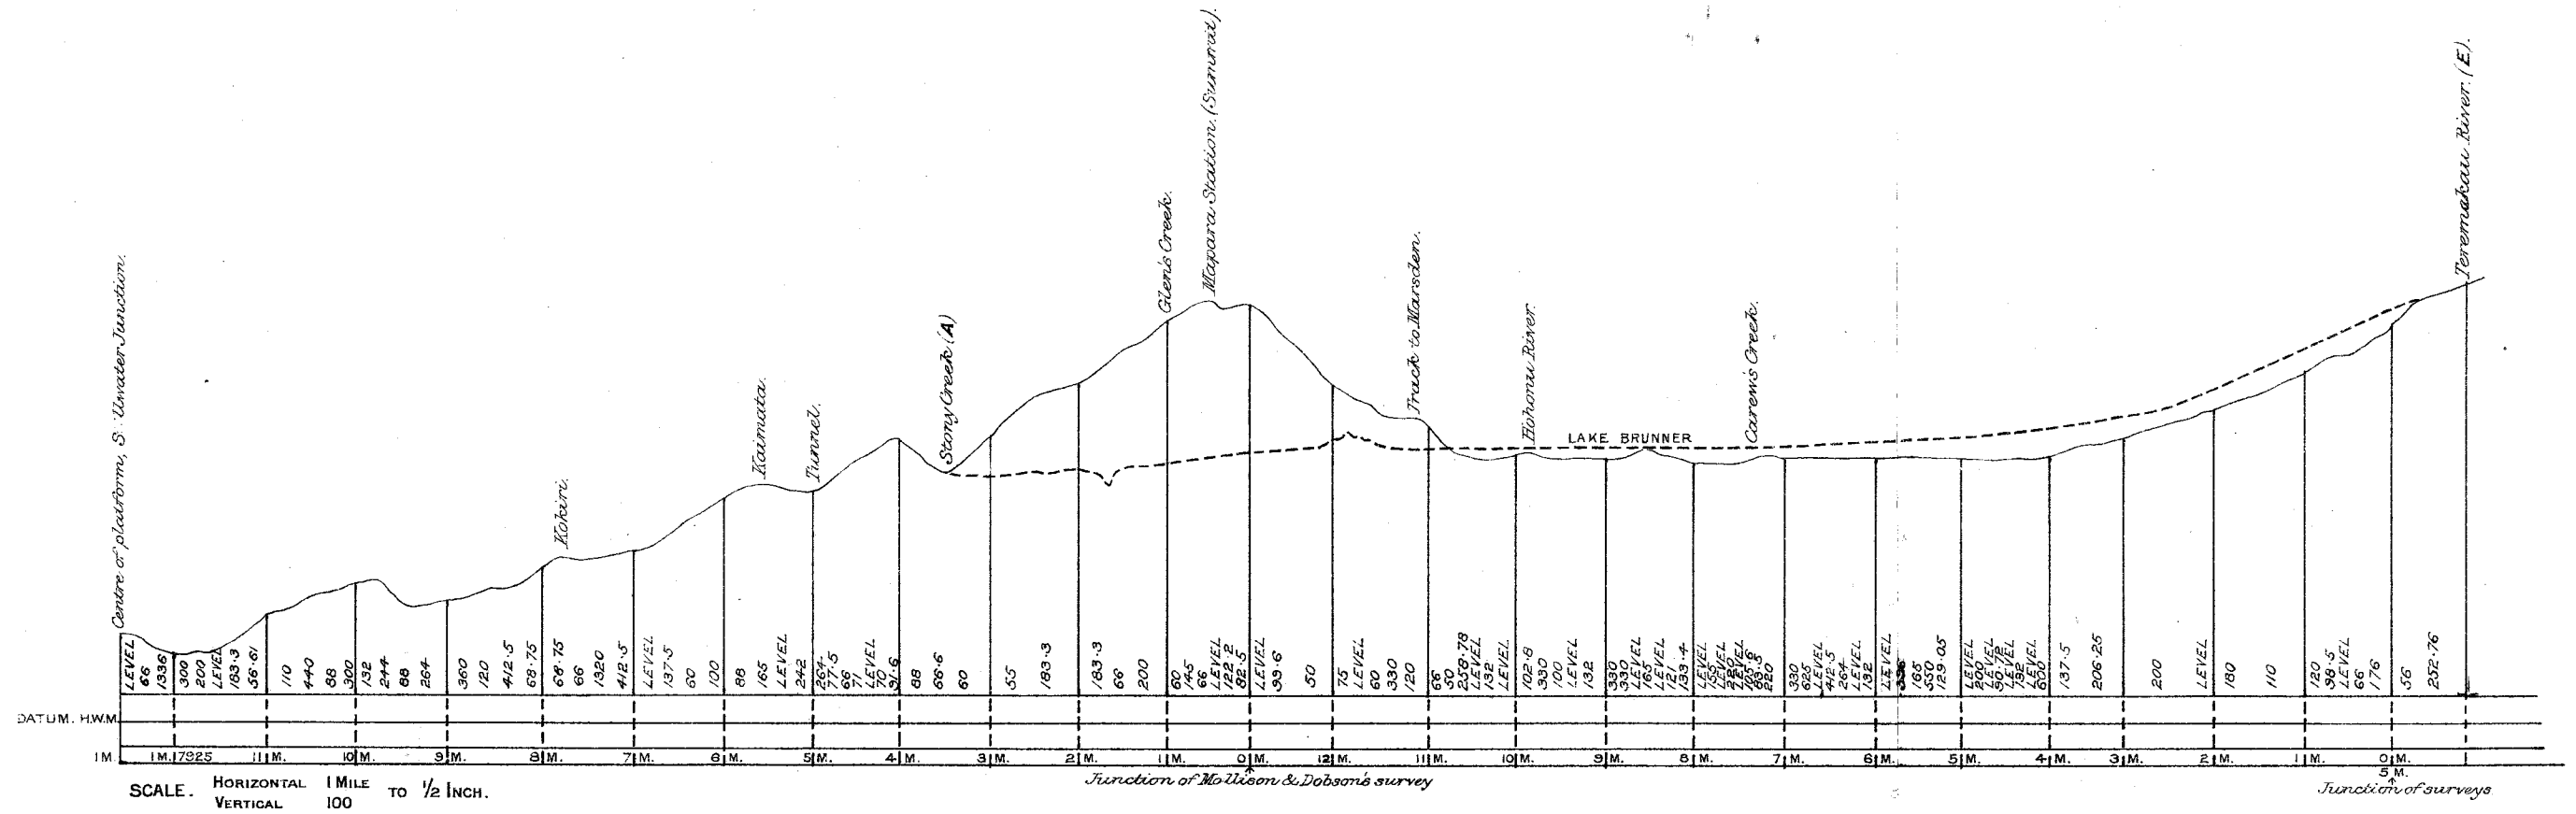

SECTION OF THE GRADIENTS. STILLWATER TO THE TEREMAKAU.

Those of the proposed deviation approximately shown dotted red as surface levels.

(Sd) Robert Wilson
3.12.89

(Signed) C.N. Bell
3rd Dec^r 1889.

Copy of P.W.D. 16456.