


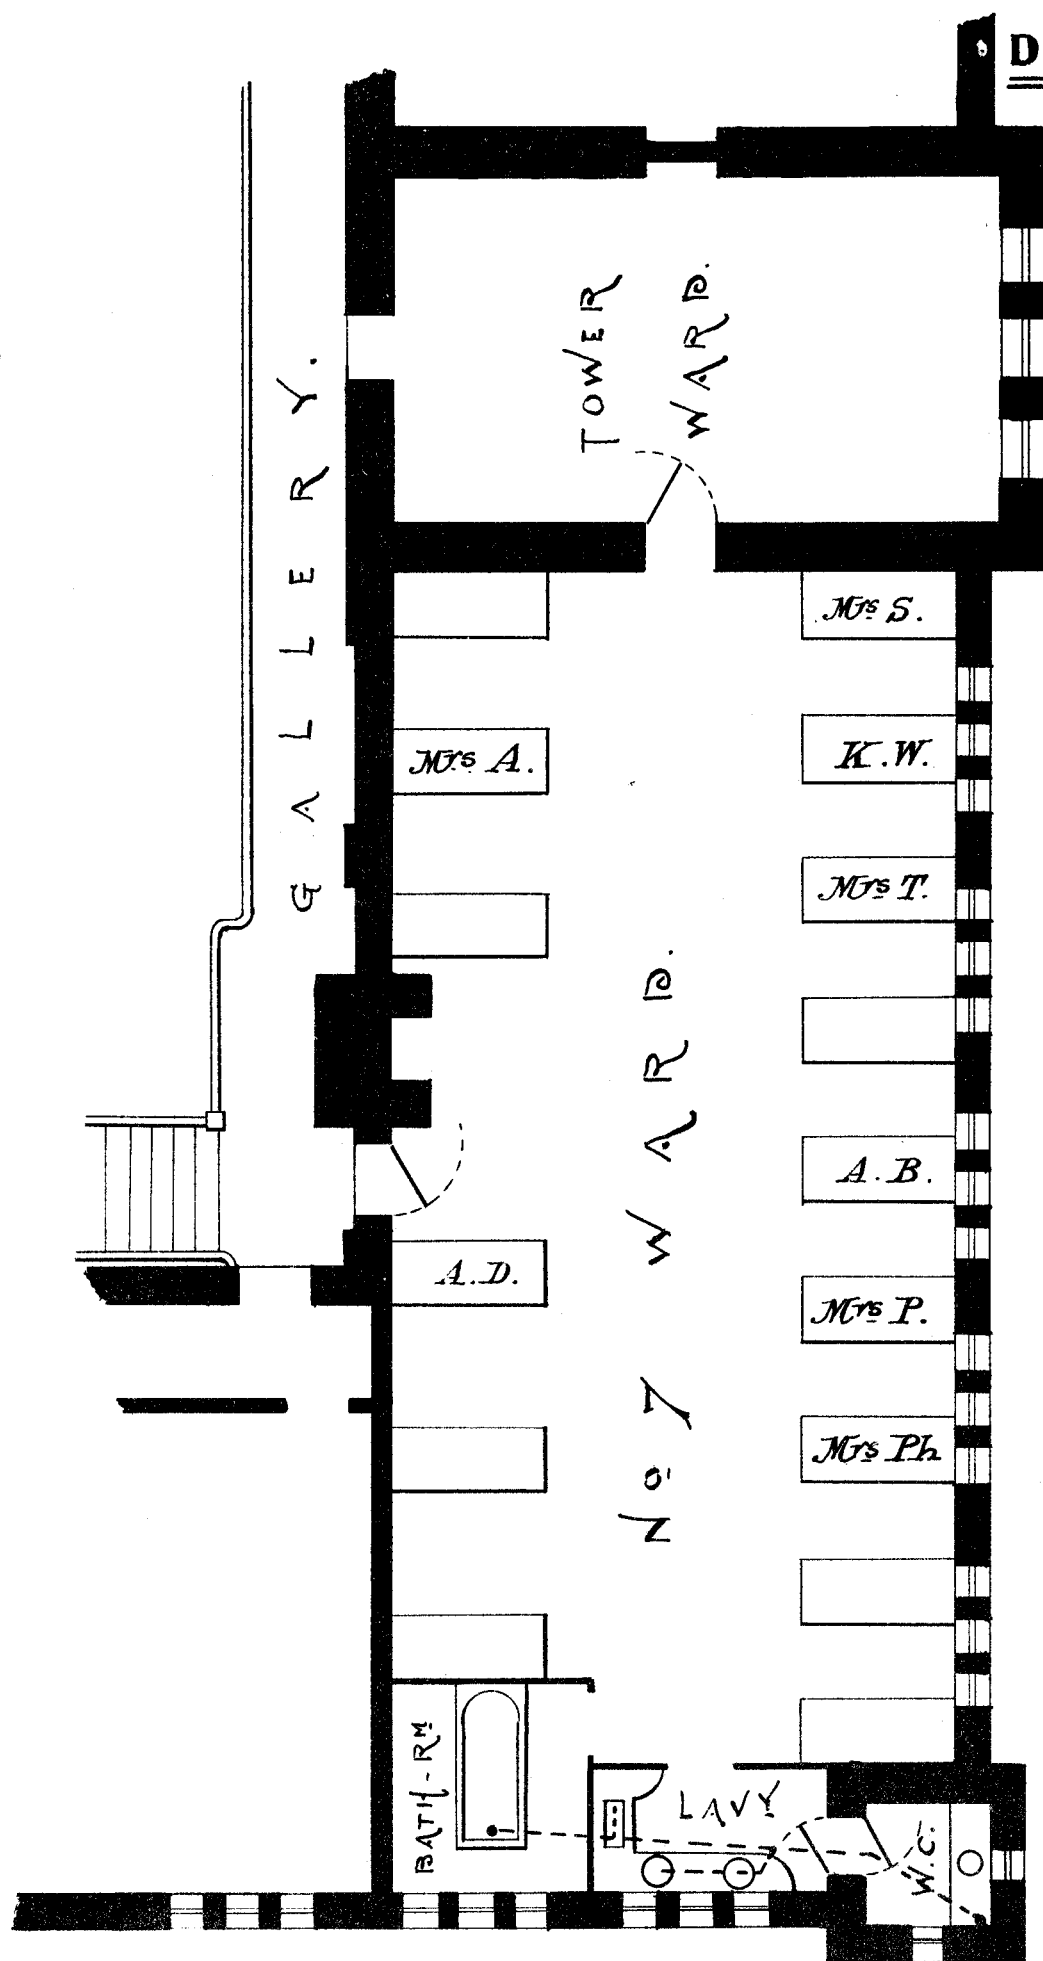

PLAN OF No 7. WARD.
& TOWER WARD.

Scale 8 Feet = 1 inch.