


PLAN
of the
PROPOSED HARBOUR
at
NEW PLYMOUTH
N.Z.

*Tracing to accompany Report
of Marine Committee
July 24th 1895
page 11.*

*Memo - The red lines shew positions of the
proposed Harbours as reported on by
Messrs Balfour & Doyne.
The blue lines shew the positions of the
Harbours reported on by Messrs
Carruthers & Blackett.*

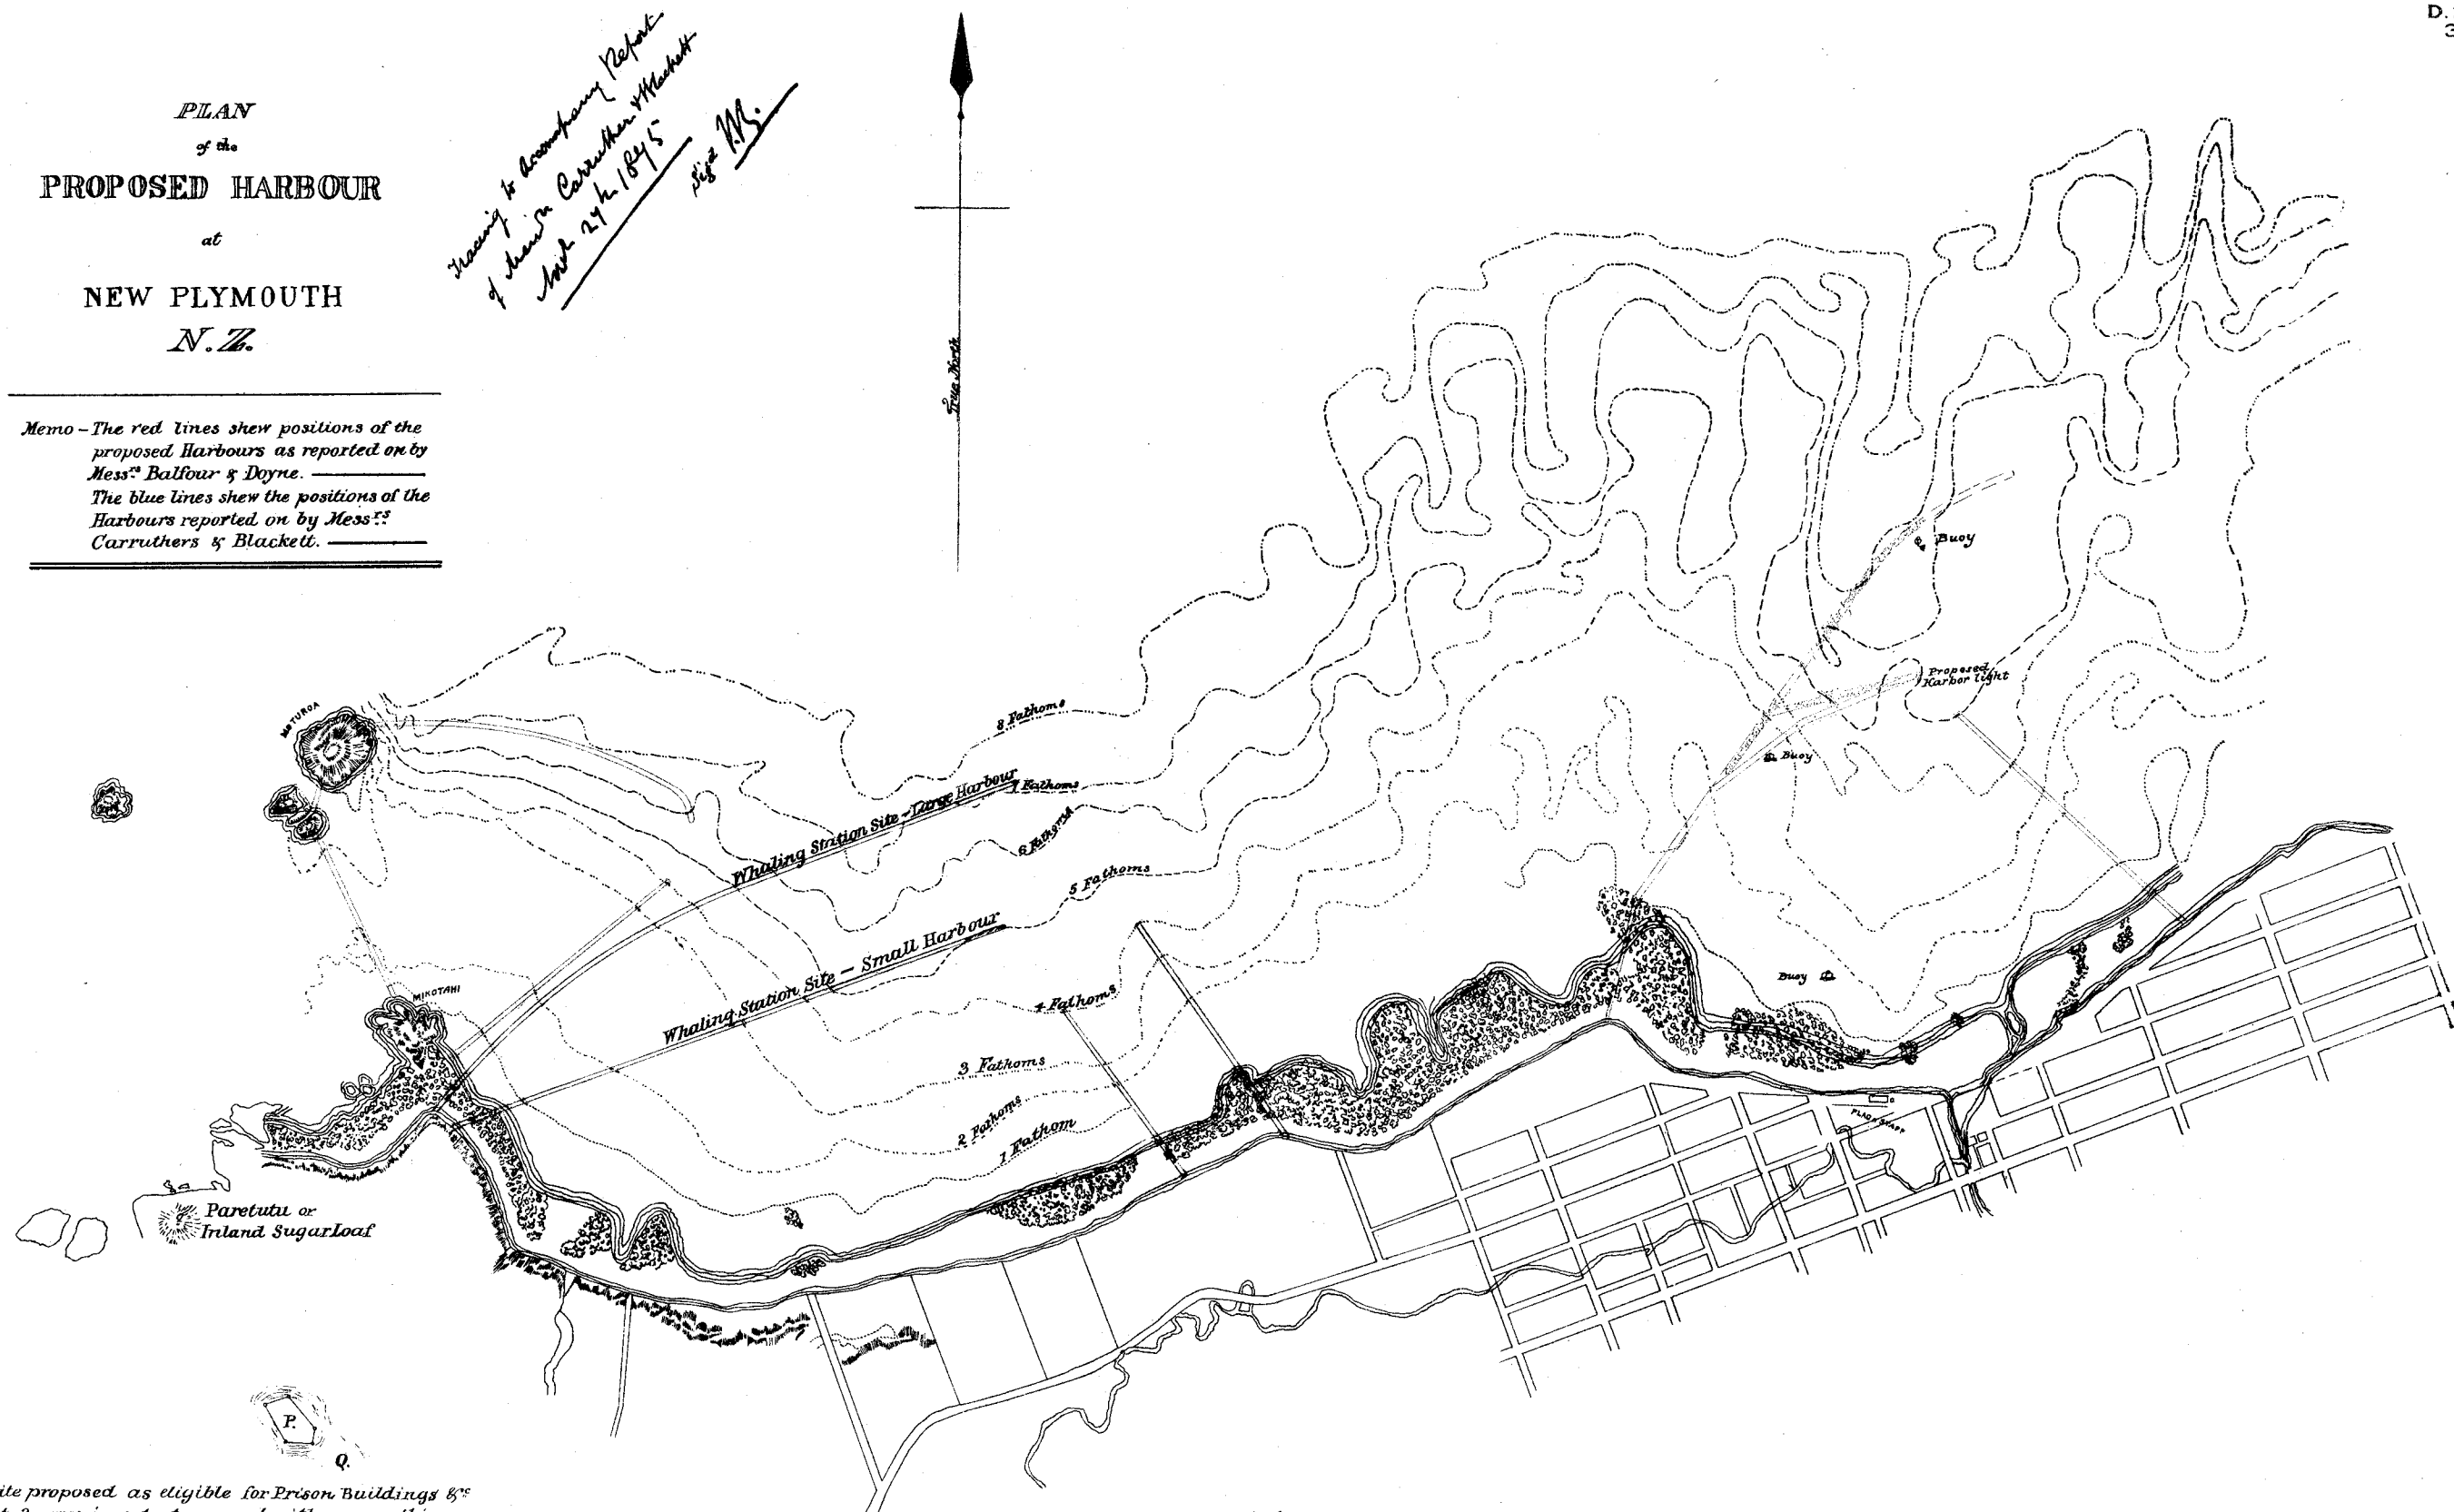

*P. - Site proposed as eligible for Prison Buildings &c
about 2 acres in extent, covered with grass - this area
could be doubled by cutting down the hill about 20 feet,
or by terracing the ground around it - the outlying space
Q. could also be made available.*

Scale 1/4 in = 990 Feet