


MAKOHINE VIADUCT

OUTLINE SKETCH

I. 9
P.W.D. 16989.

Scale 60 feet to one inch
P. H. H. M. A.
W. H. H. C. E.

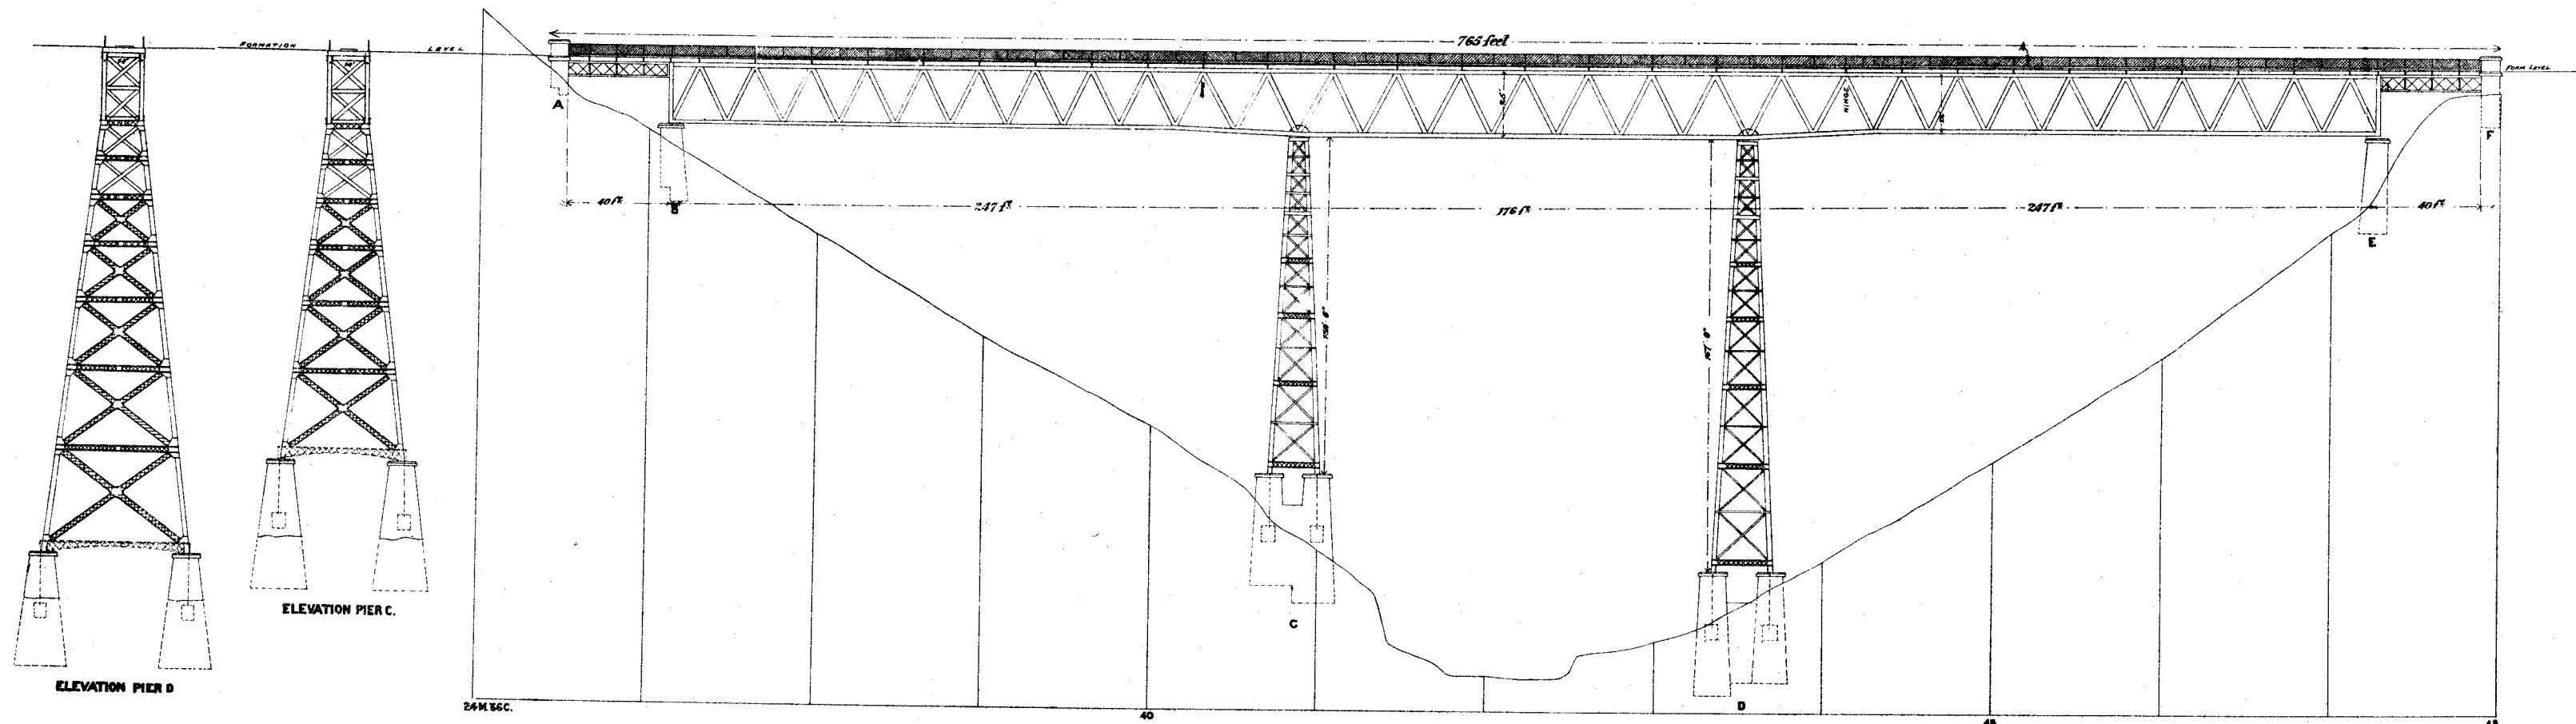

Photographed at the Head Office, Department of Lands and Survey, Wellington N.Z. November 1892