

NEW ZEALAND STATE COAL-MINES
POINT ELIZABETH COLLIERY.



James Bishop. M.I.M.E. Manager.

State of N.E. Dip. 14.5.06
End of N.E. Dip.

LONGITUDINAL SECTION OF MAIN DIP.

(No. 1 TUNNEL.)

R. H. Muir
Authographic Surveyor.
18/5/06.

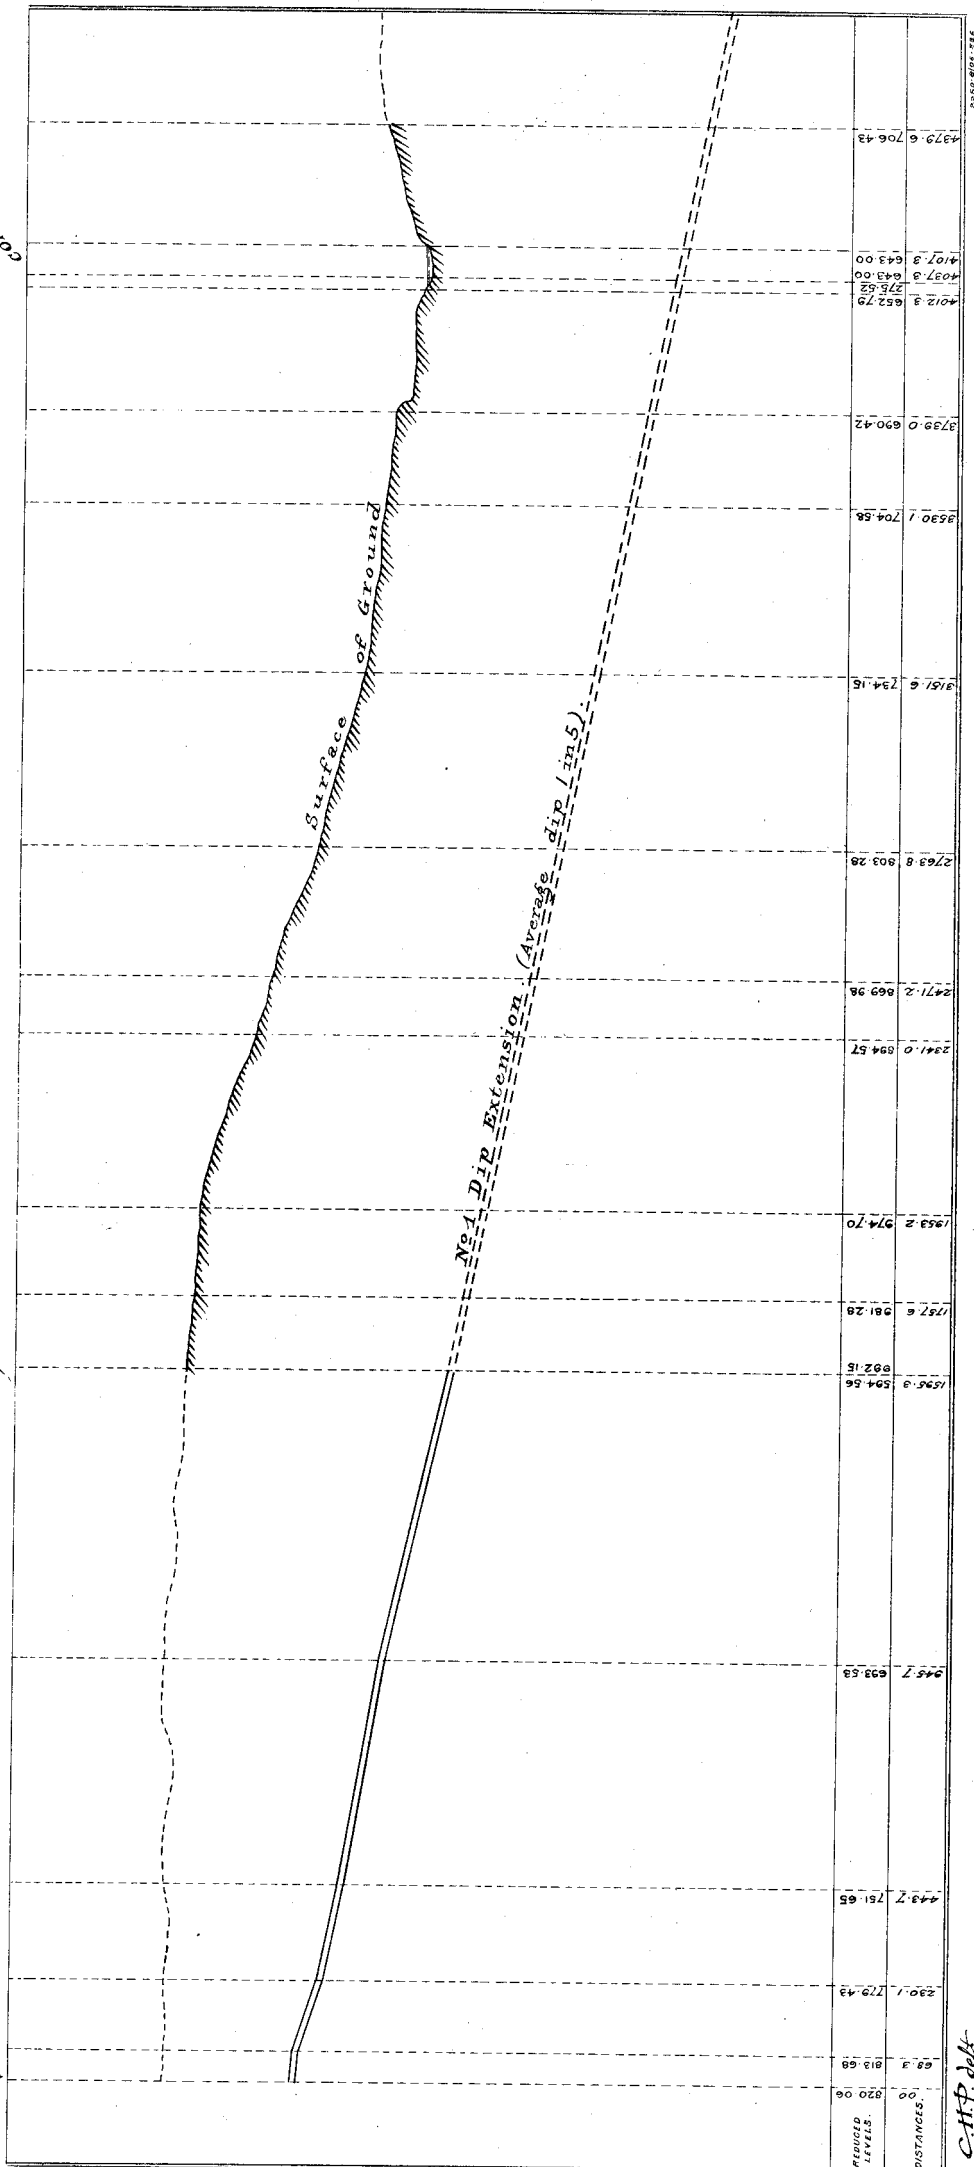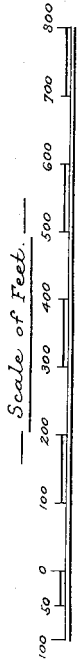

C.H.P. det.