


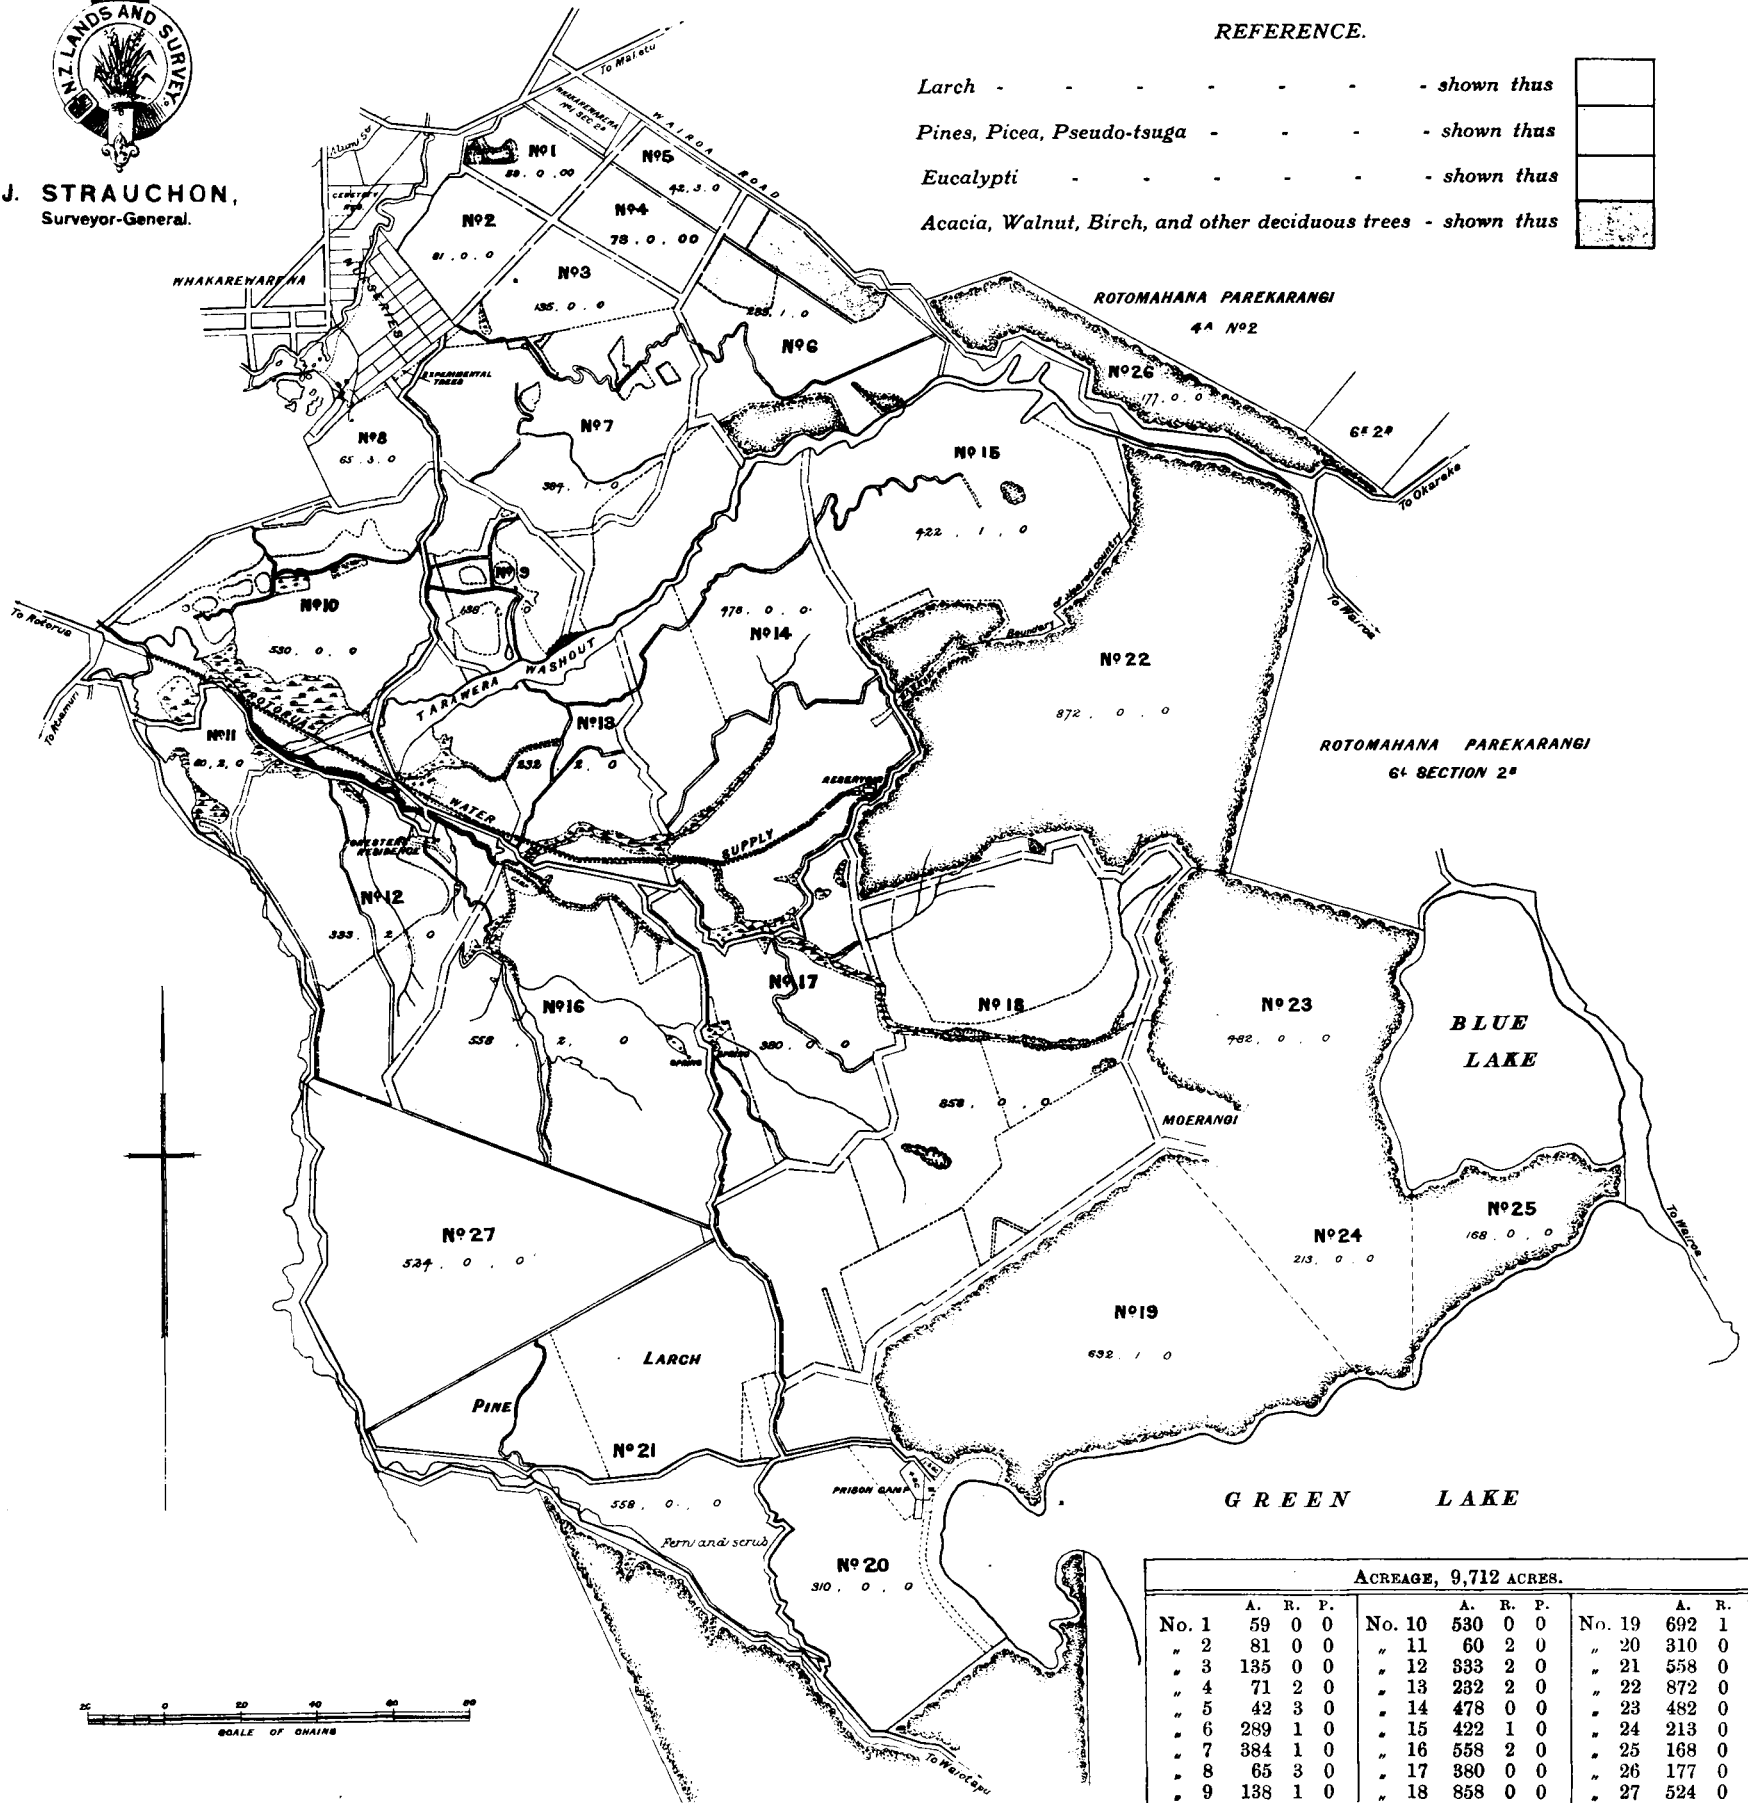

ACREAGE, 9,712 ACRES.											
No.	A.	R.	P.	No.	A.	R.	P.	No.	A.	R.	P.
1	59	0	0	10	530	0	0	19	692	1	0
" 2	81	0	0	" 11	60	2	0	" 20	310	0	0
" 3	135	0	0	" 12	833	2	0	" 21	558	0	0
" 4	71	2	0	" 13	232	2	0	" 22	872	0	0
" 5	42	3	0	" 14	478	0	0	" 23	482	0	0
" 6	289	1	0	" 15	422	1	0	" 24	213	0	0
" 7	384	1	0	" 16	558	2	0	" 25	168	0	0
" 8	65	3	0	" 17	380	0	0	" 26	177	0	0
" 9	138	1	0	" 18	858	0	0	" 27	524	0	0

H. T. MCGARDELL. CHIEF DRAUGHTSMAN. HEAD OFFICE. WELLINGTON.