


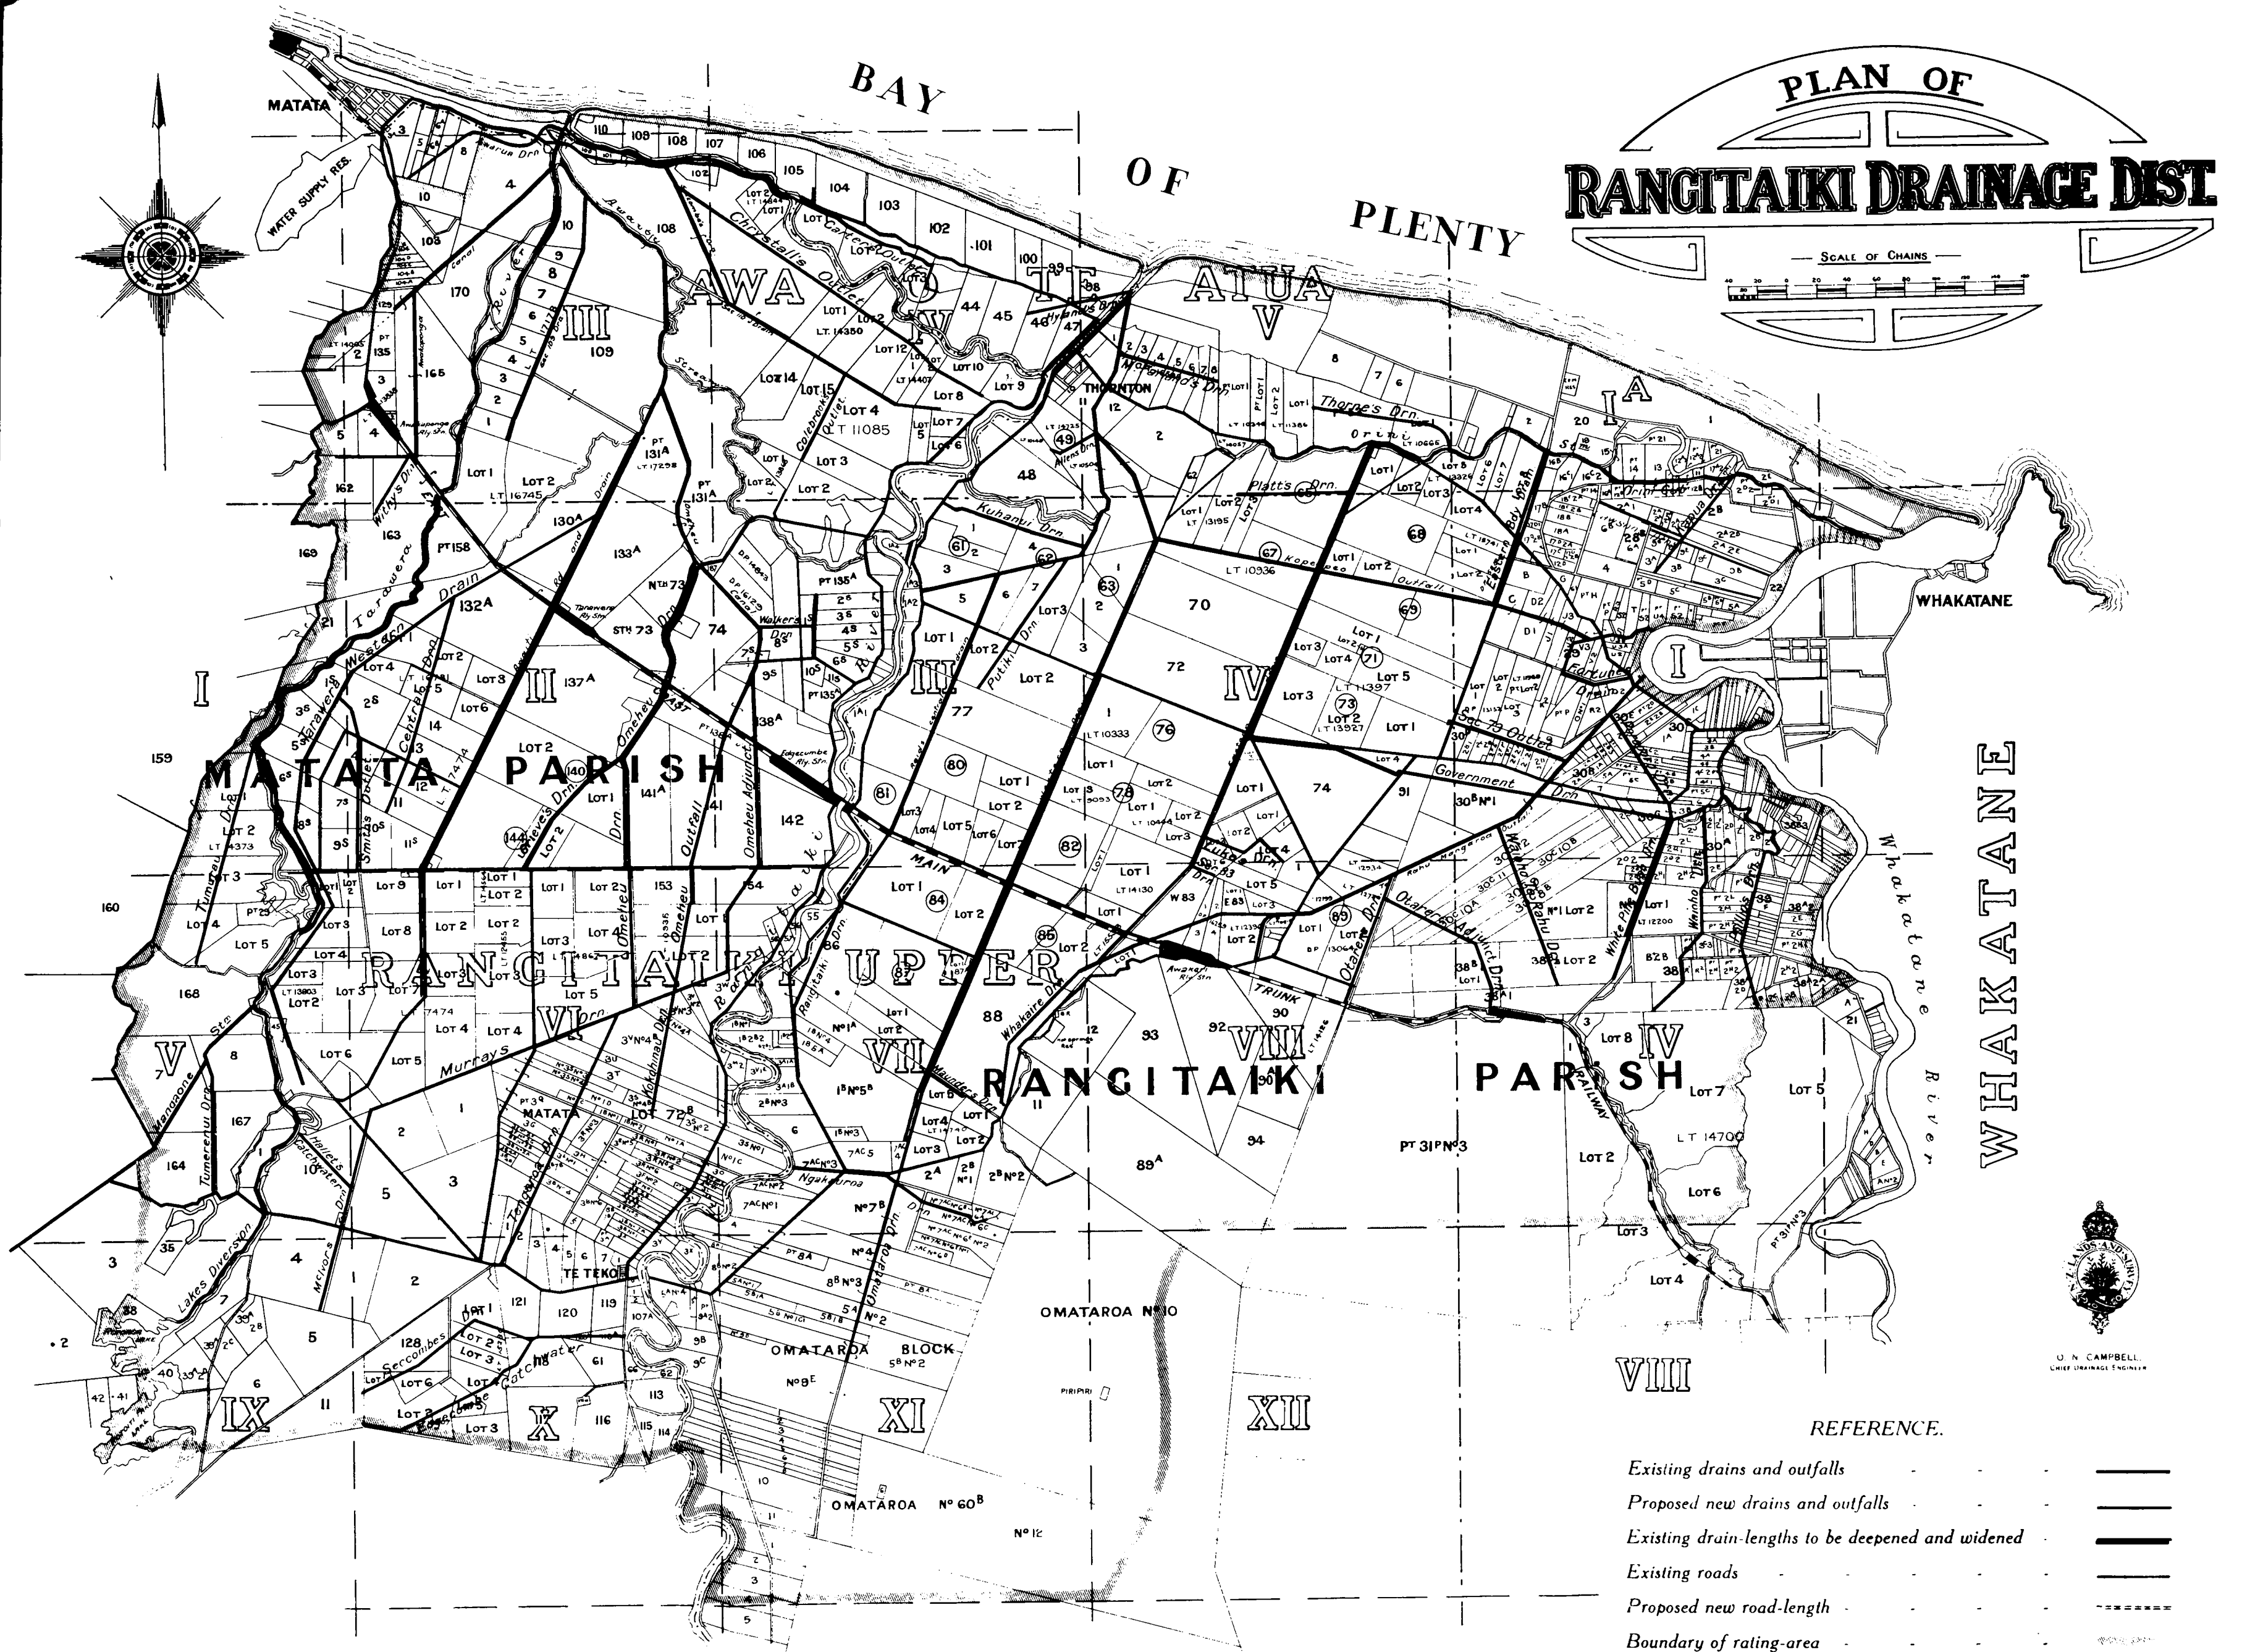

REFERENCE.

- Existing drains and outfalls
- Proposed new drains and outfalls
- Existing drain-lengths to be deepened and widened
- Existing roads
- Proposed new road-length
- Boundary of rating-area

For bdy. see Rangitai Land Drainage Act 1910.