


— SCALE OF CHAINS —

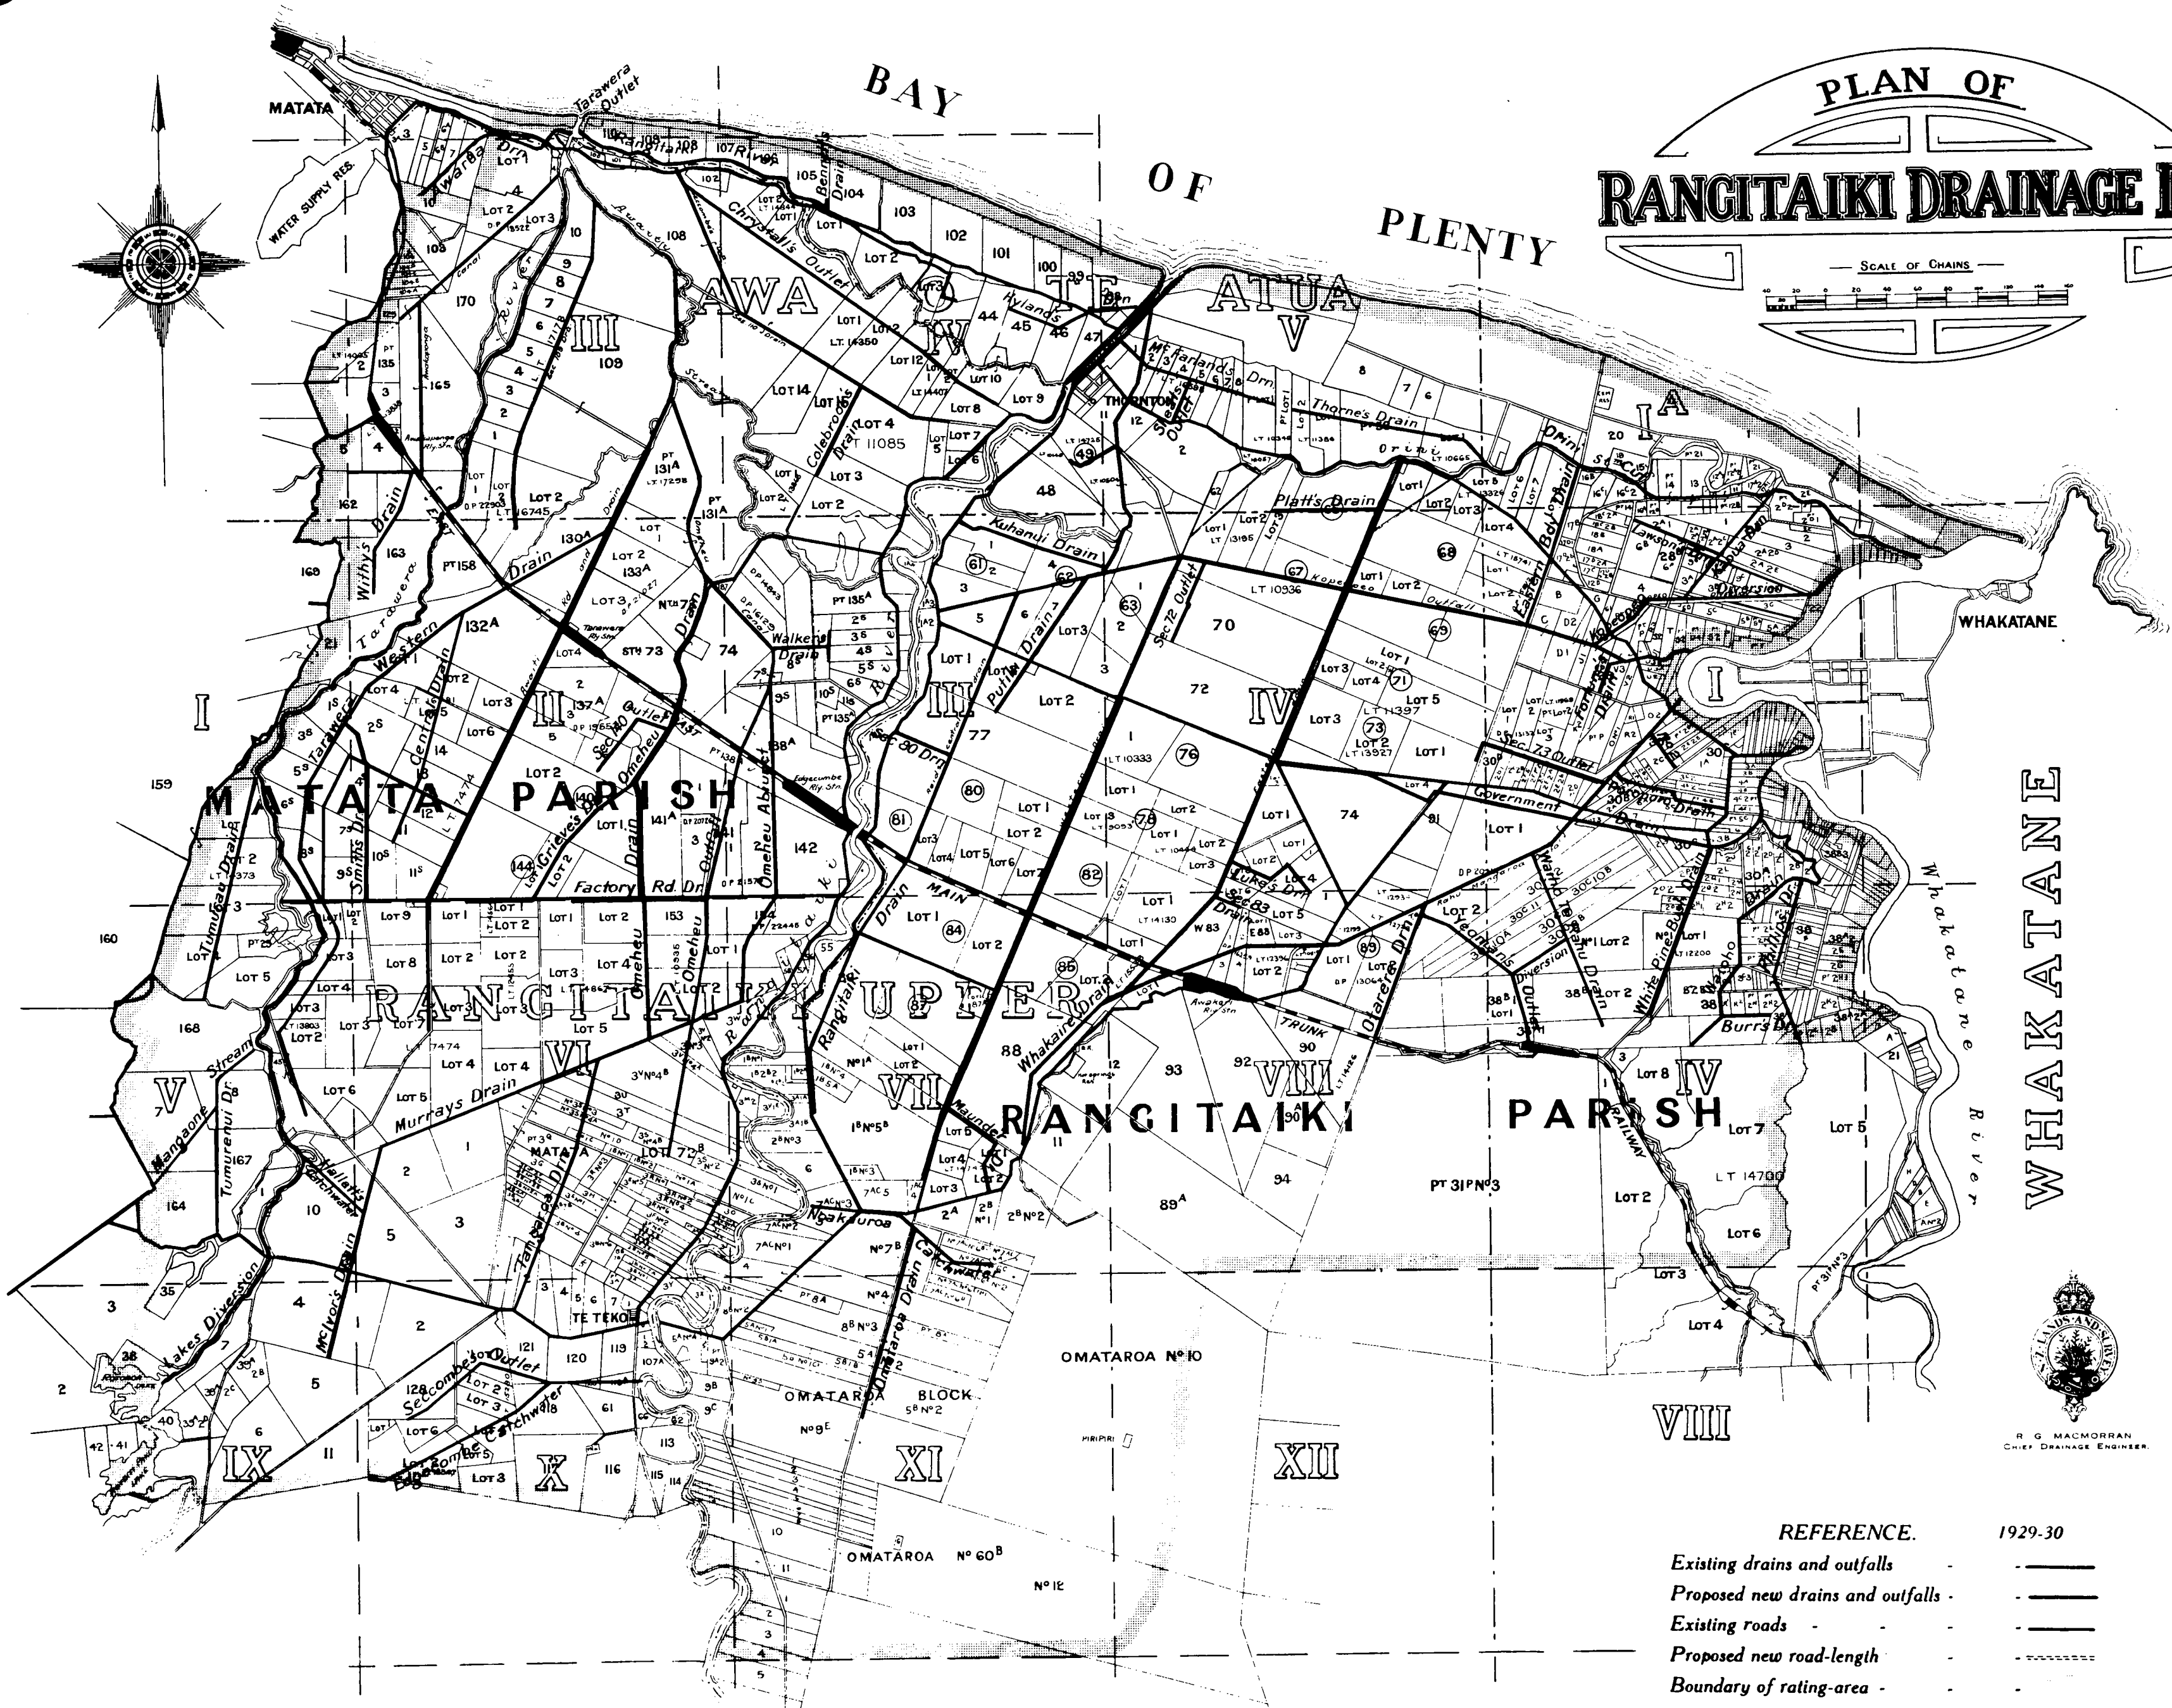

R G MACMORRAN
CHIEF DRAINAGE ENGINEER

REFERENCE.		1929-30
trains and outfalls	-	- _____
new drains and outfalls	-	- _____
roads	-	- _____
new road-length	-	- - - - -
of rating-area	-	- _____

For boundaries, see Rangitaiki Land Drainage Act, 1910.